


# 位置図

7,455.6

-115,485.1

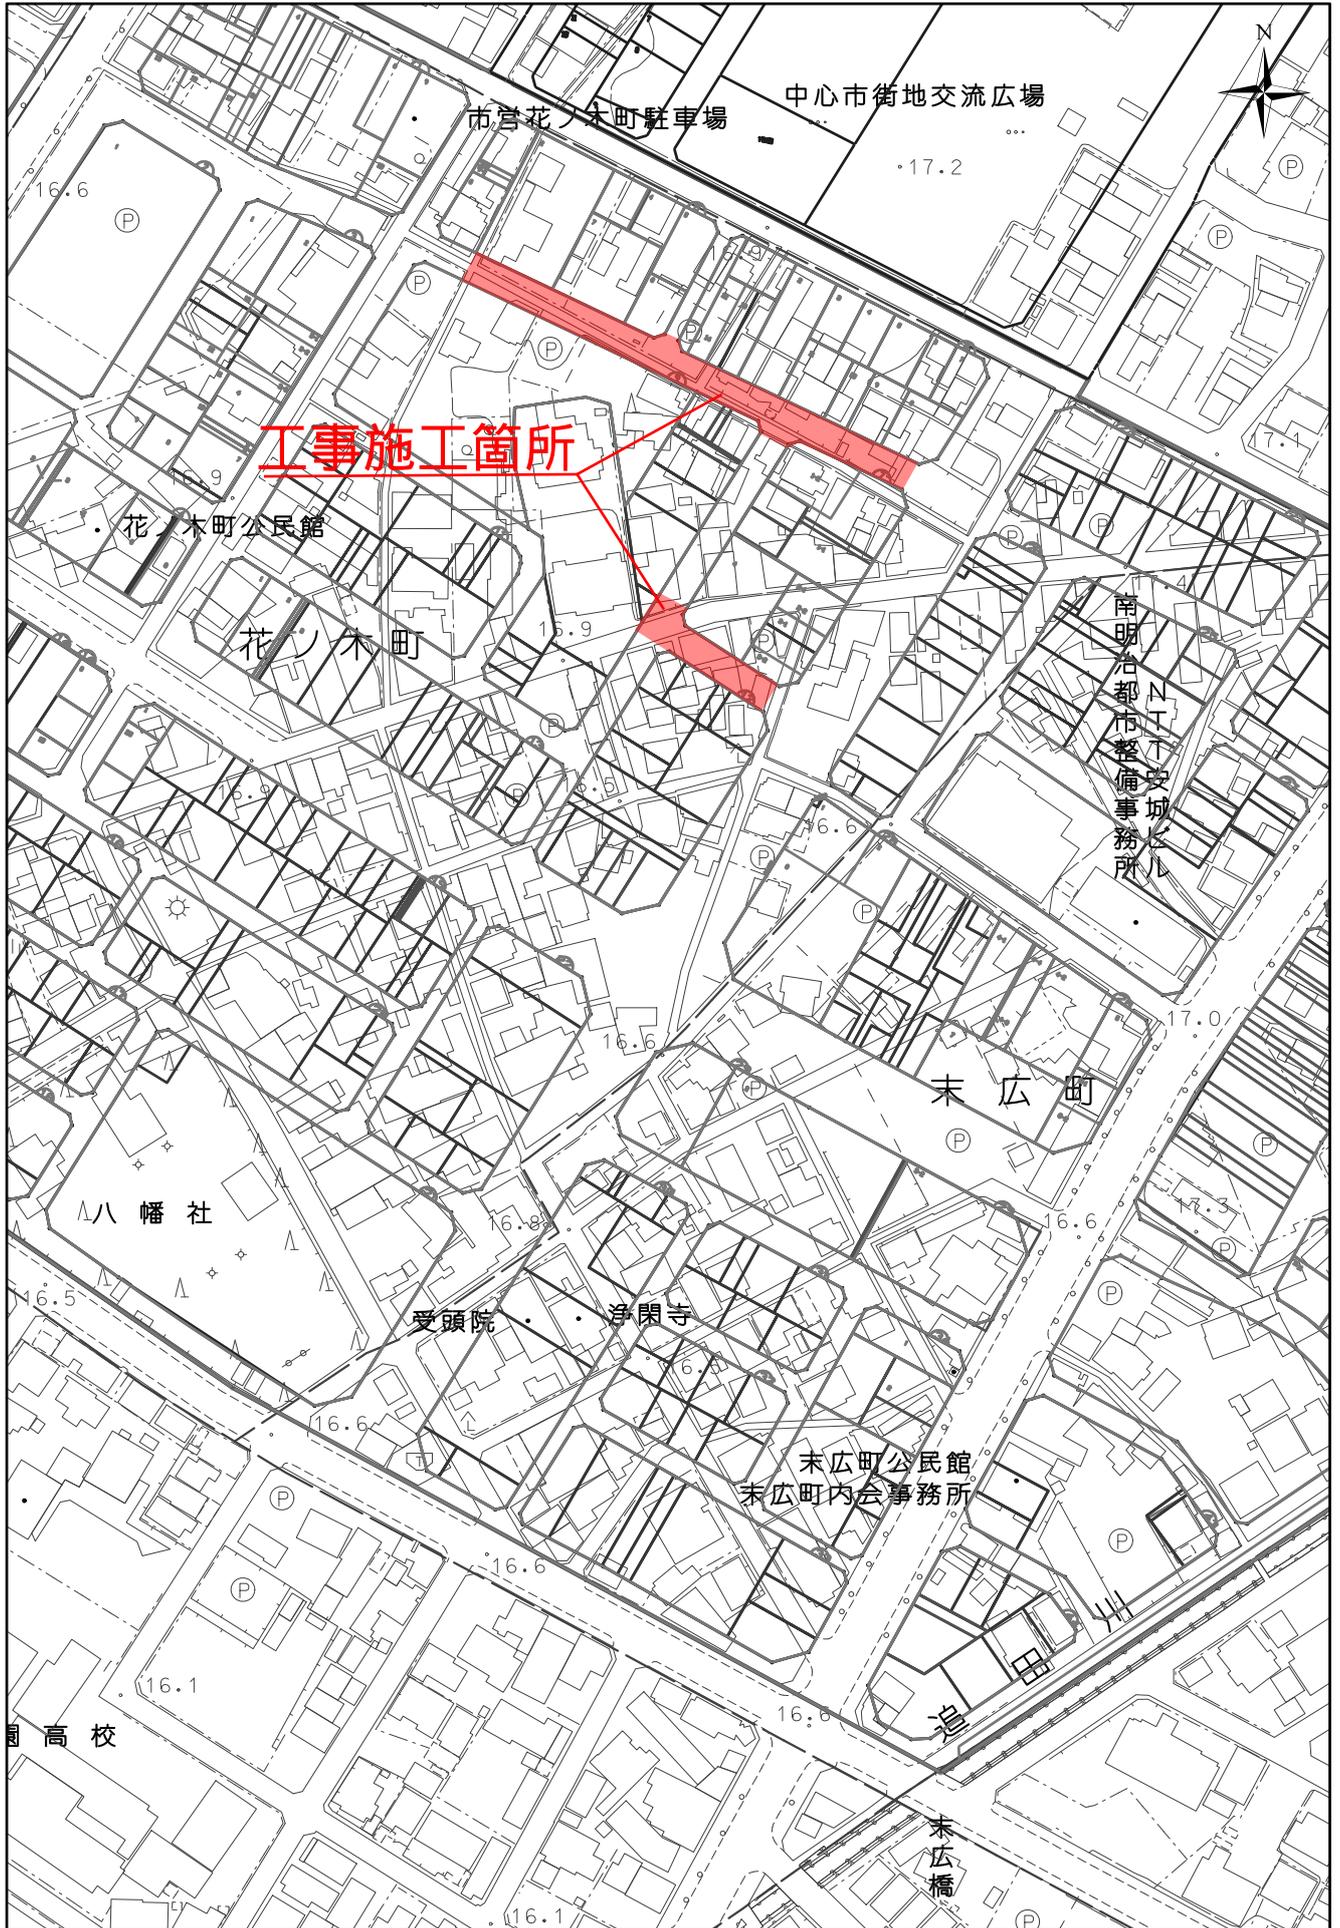

工事施工箇所

-115,996.5

7,803.8

1:2,000

