


位置図

10,470.9

-119,637.2

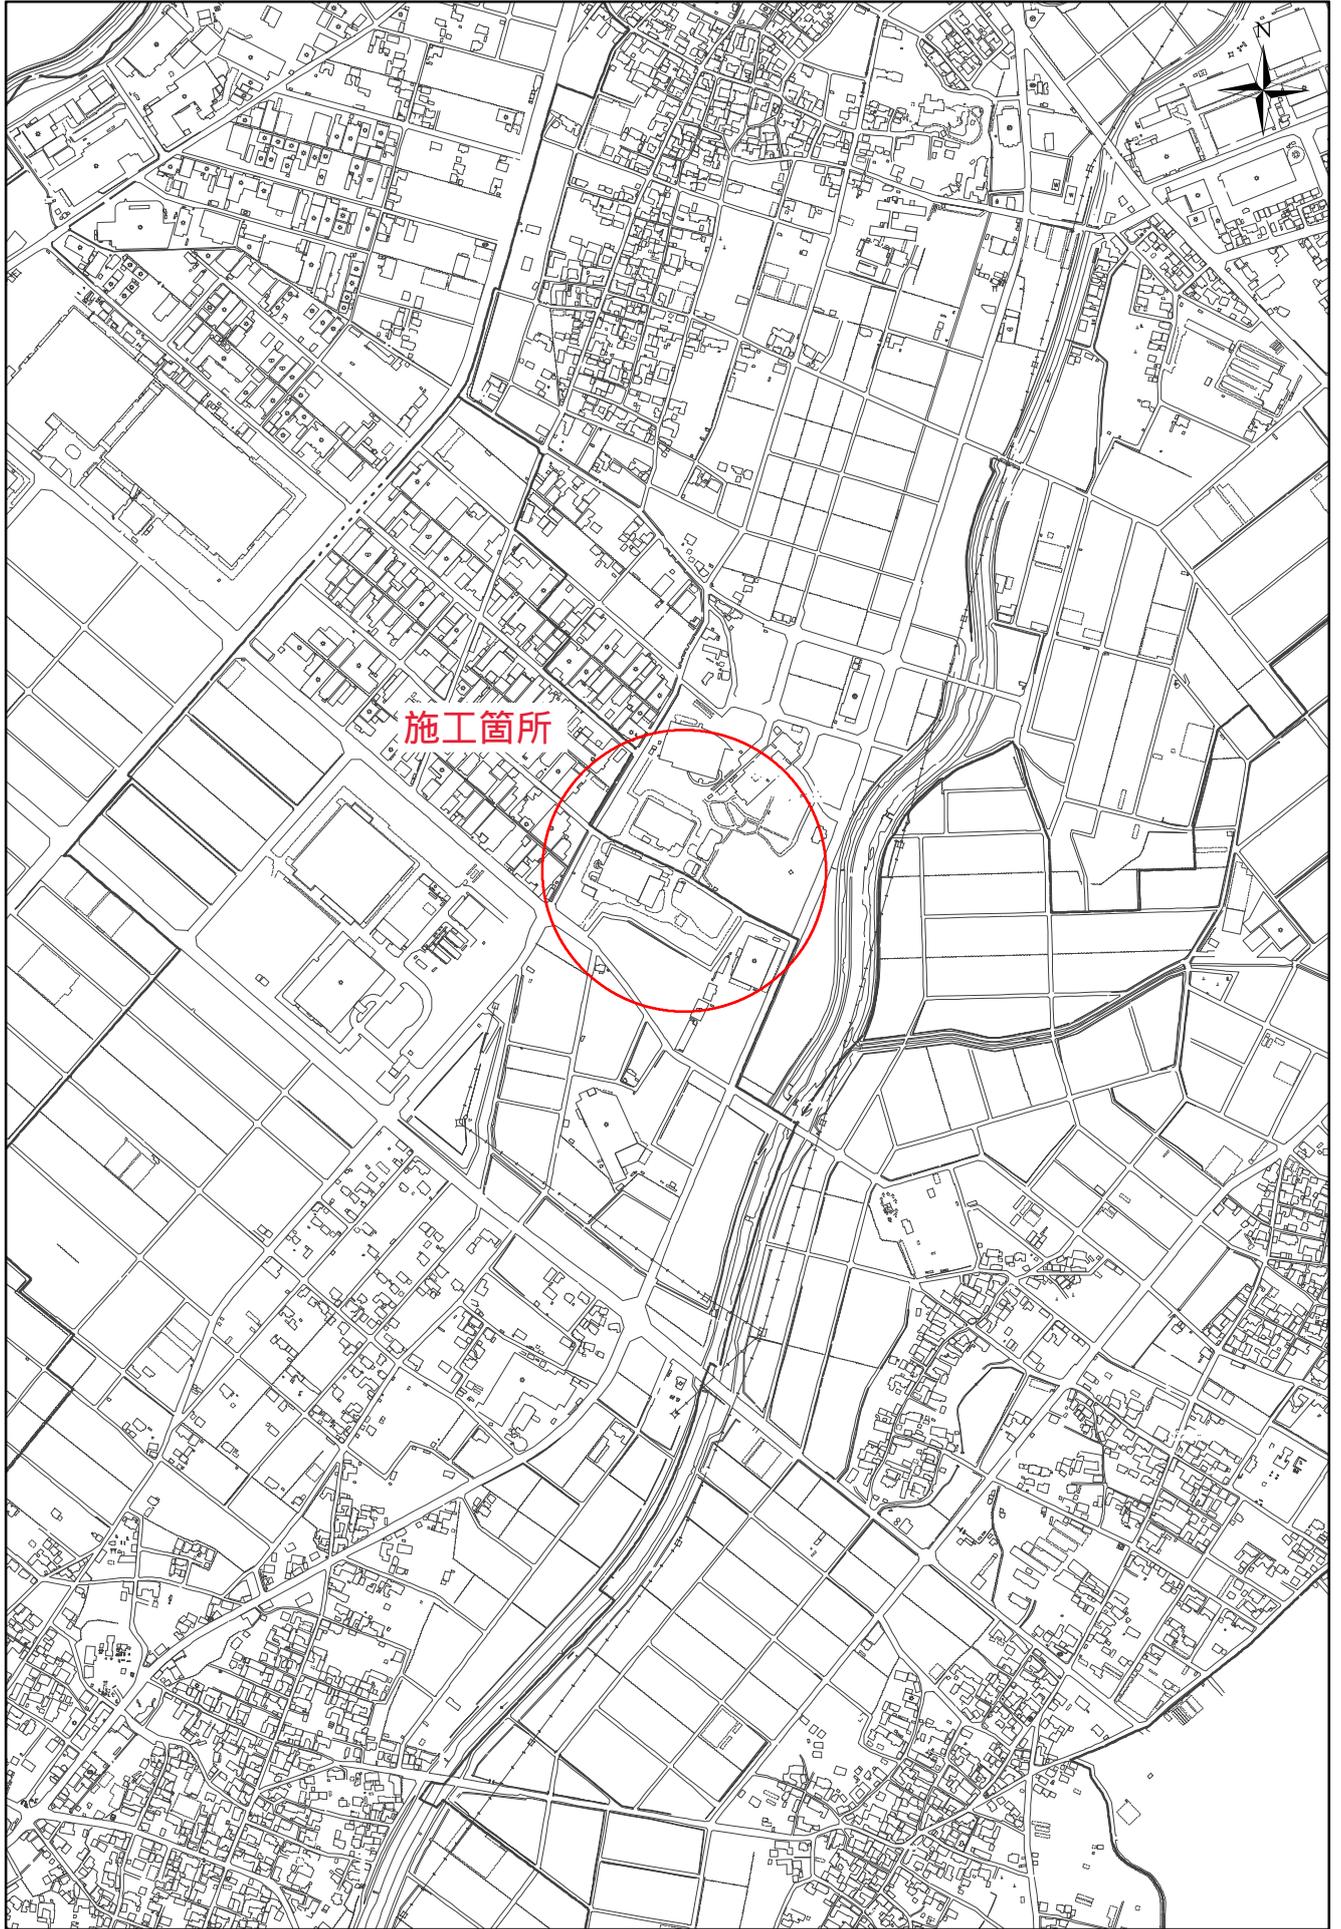

施工箇所

-122,194.0

-12,212.1

1:10,000

0 75 150 300 450 600

