


位置図

-4,832.8

-111,975.0

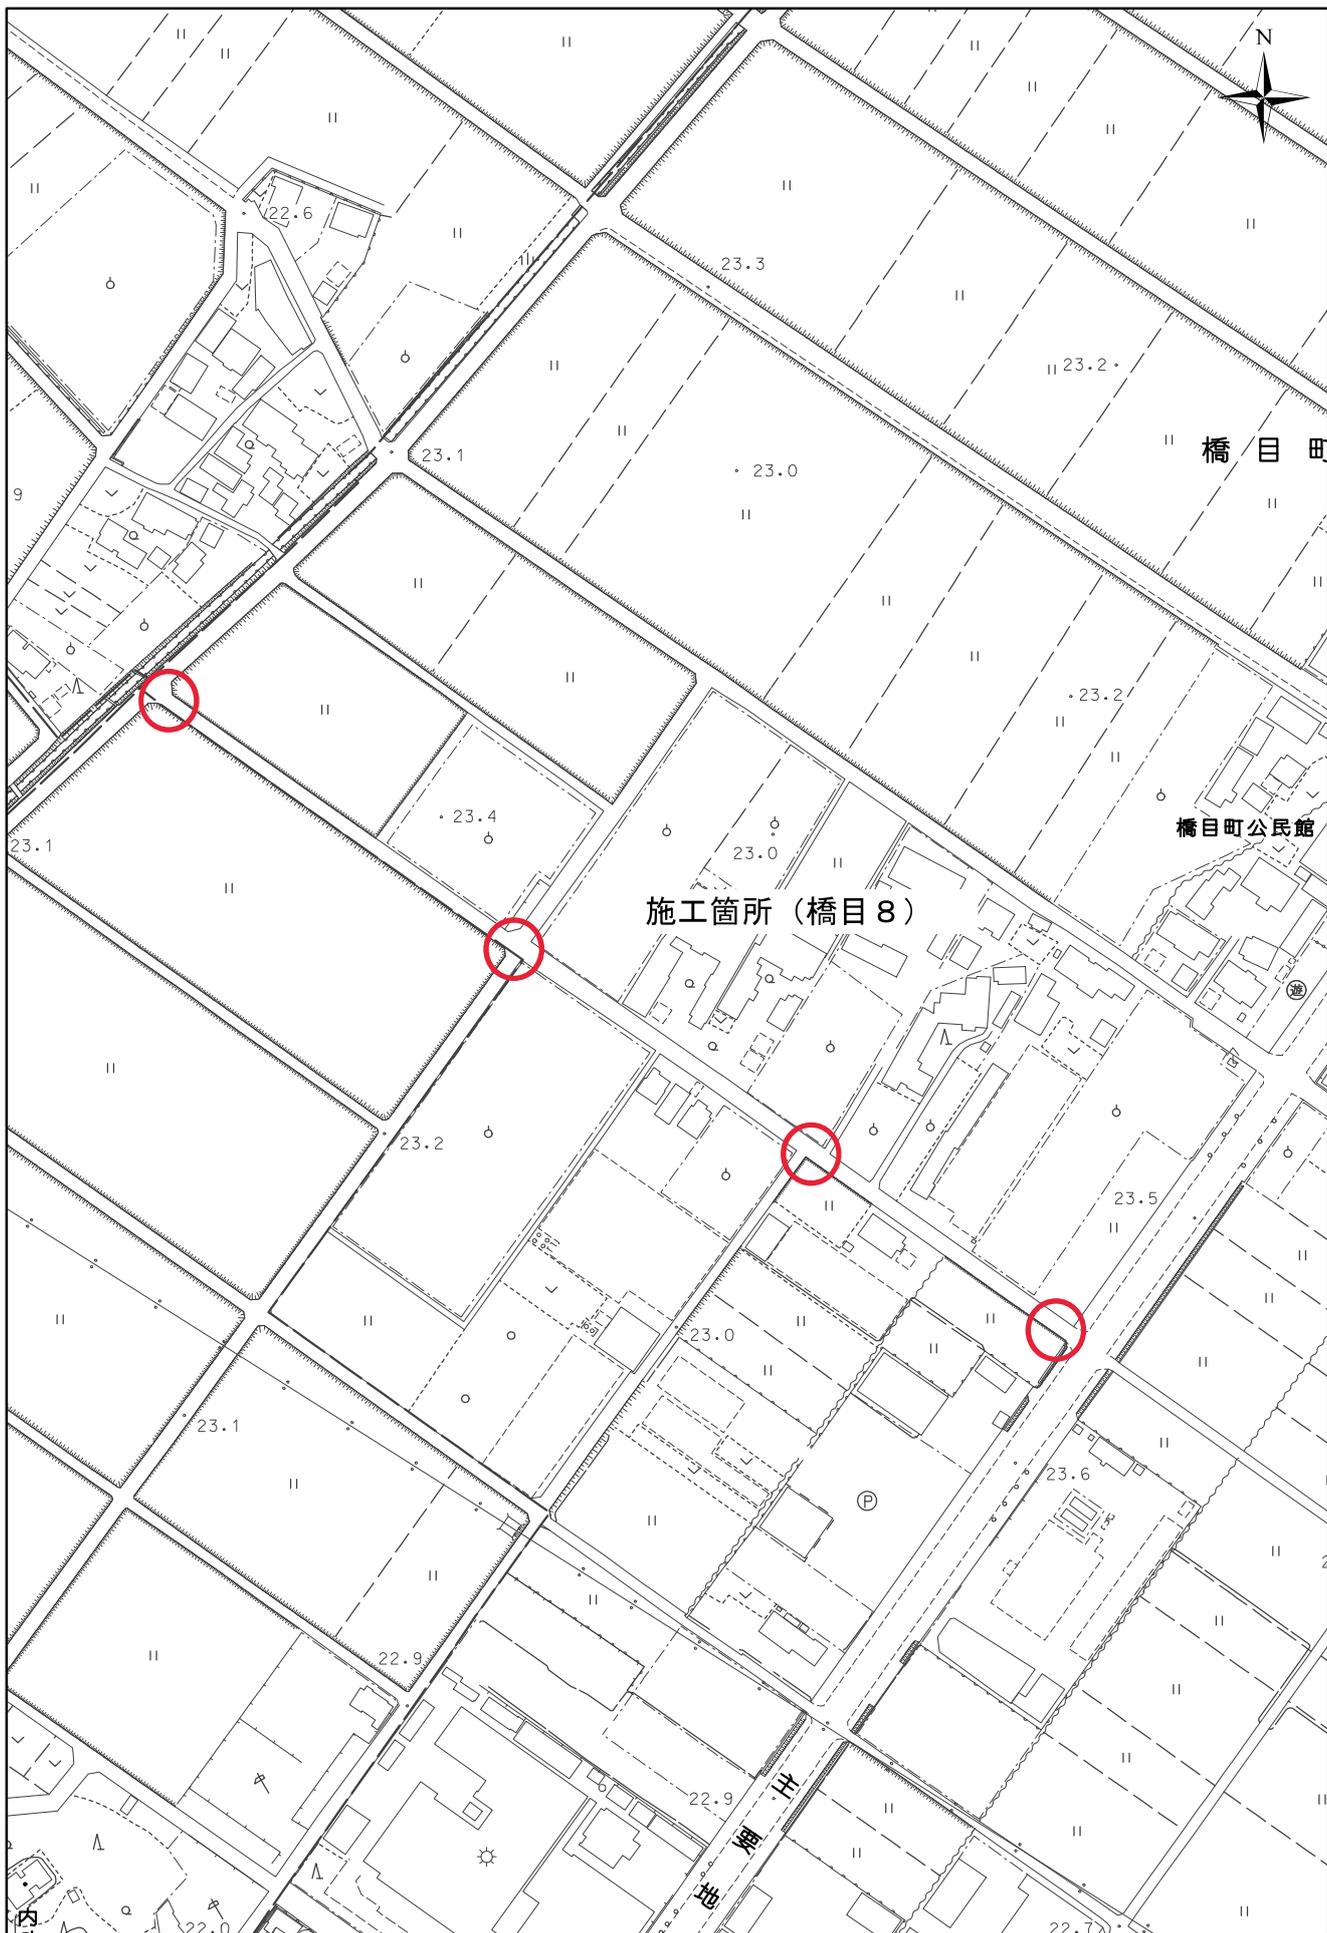

-112,614.2

-5,268.1

1:2,500

0 15 30 60 90 120メートル

位置図

-6,837.4

-111,848.5



安城

東栄ロコモロセンター

施工箇所
(東栄45、50)

今東公園


東栄町

曙公園

-112,487.7

-7,272.8

1:2,500

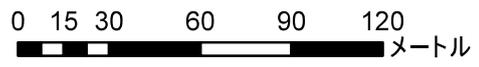

位置図

6.376.9


-112,041.9



-112,680.9

6.812.1


1:2,500

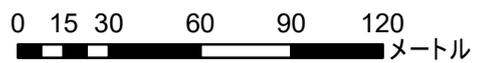

位置図

-7,361.9


-111,209.2

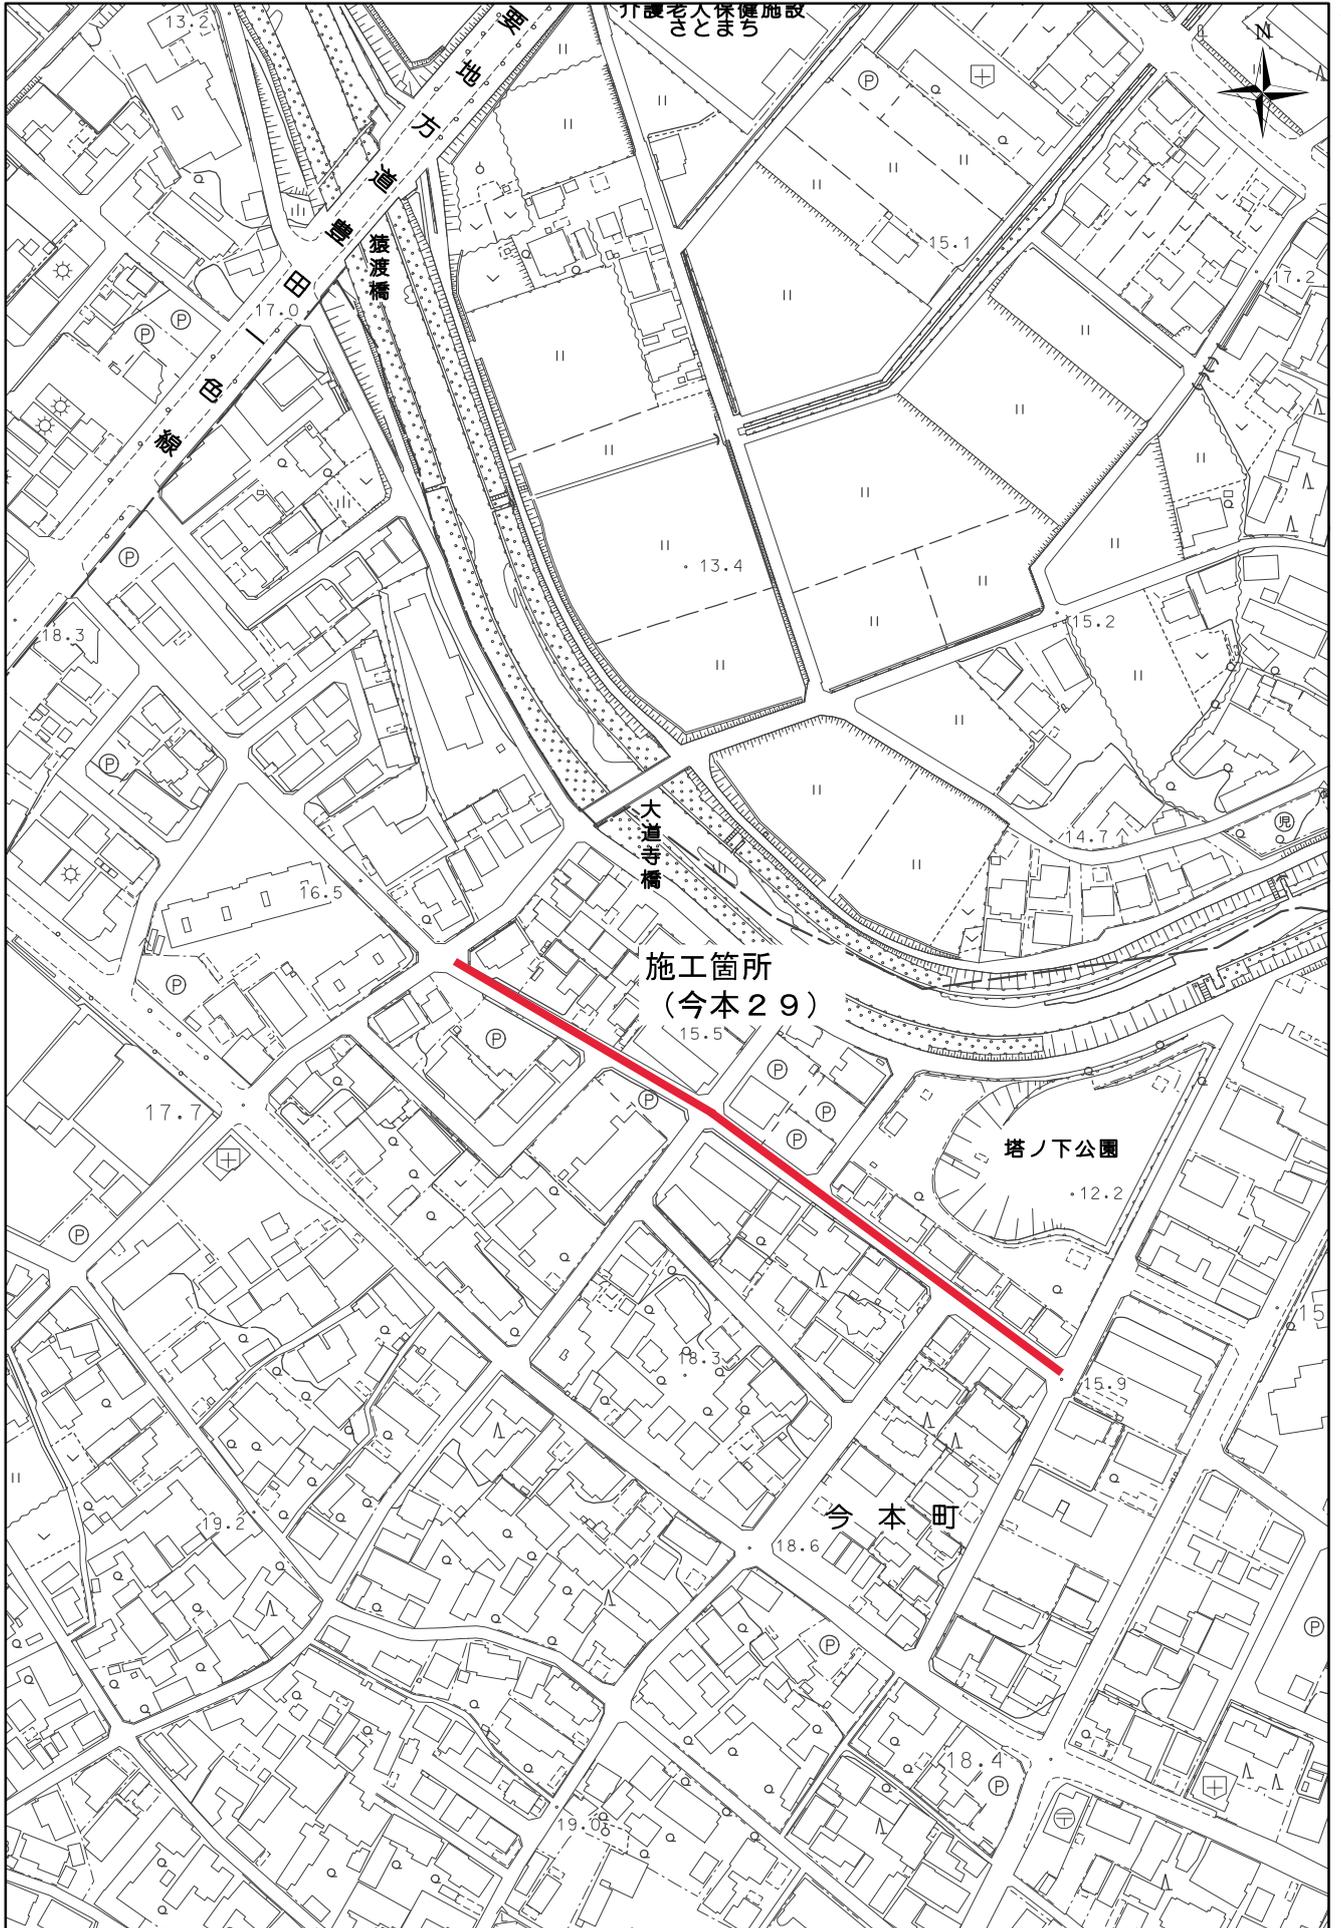

-111,848.4

-7,797.2

1:2,500

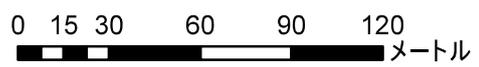

位置図

-4.652.3

-114.023.8



施工箇所
(別所団地 1~4)

別所団地公園
別所
別所団地
別所団地公民館

別所町

-114.663.0

-5.087.6


1:2,500

0 15 30 60 90 120
メートル

位置図

-5.217.2

-114,160.6

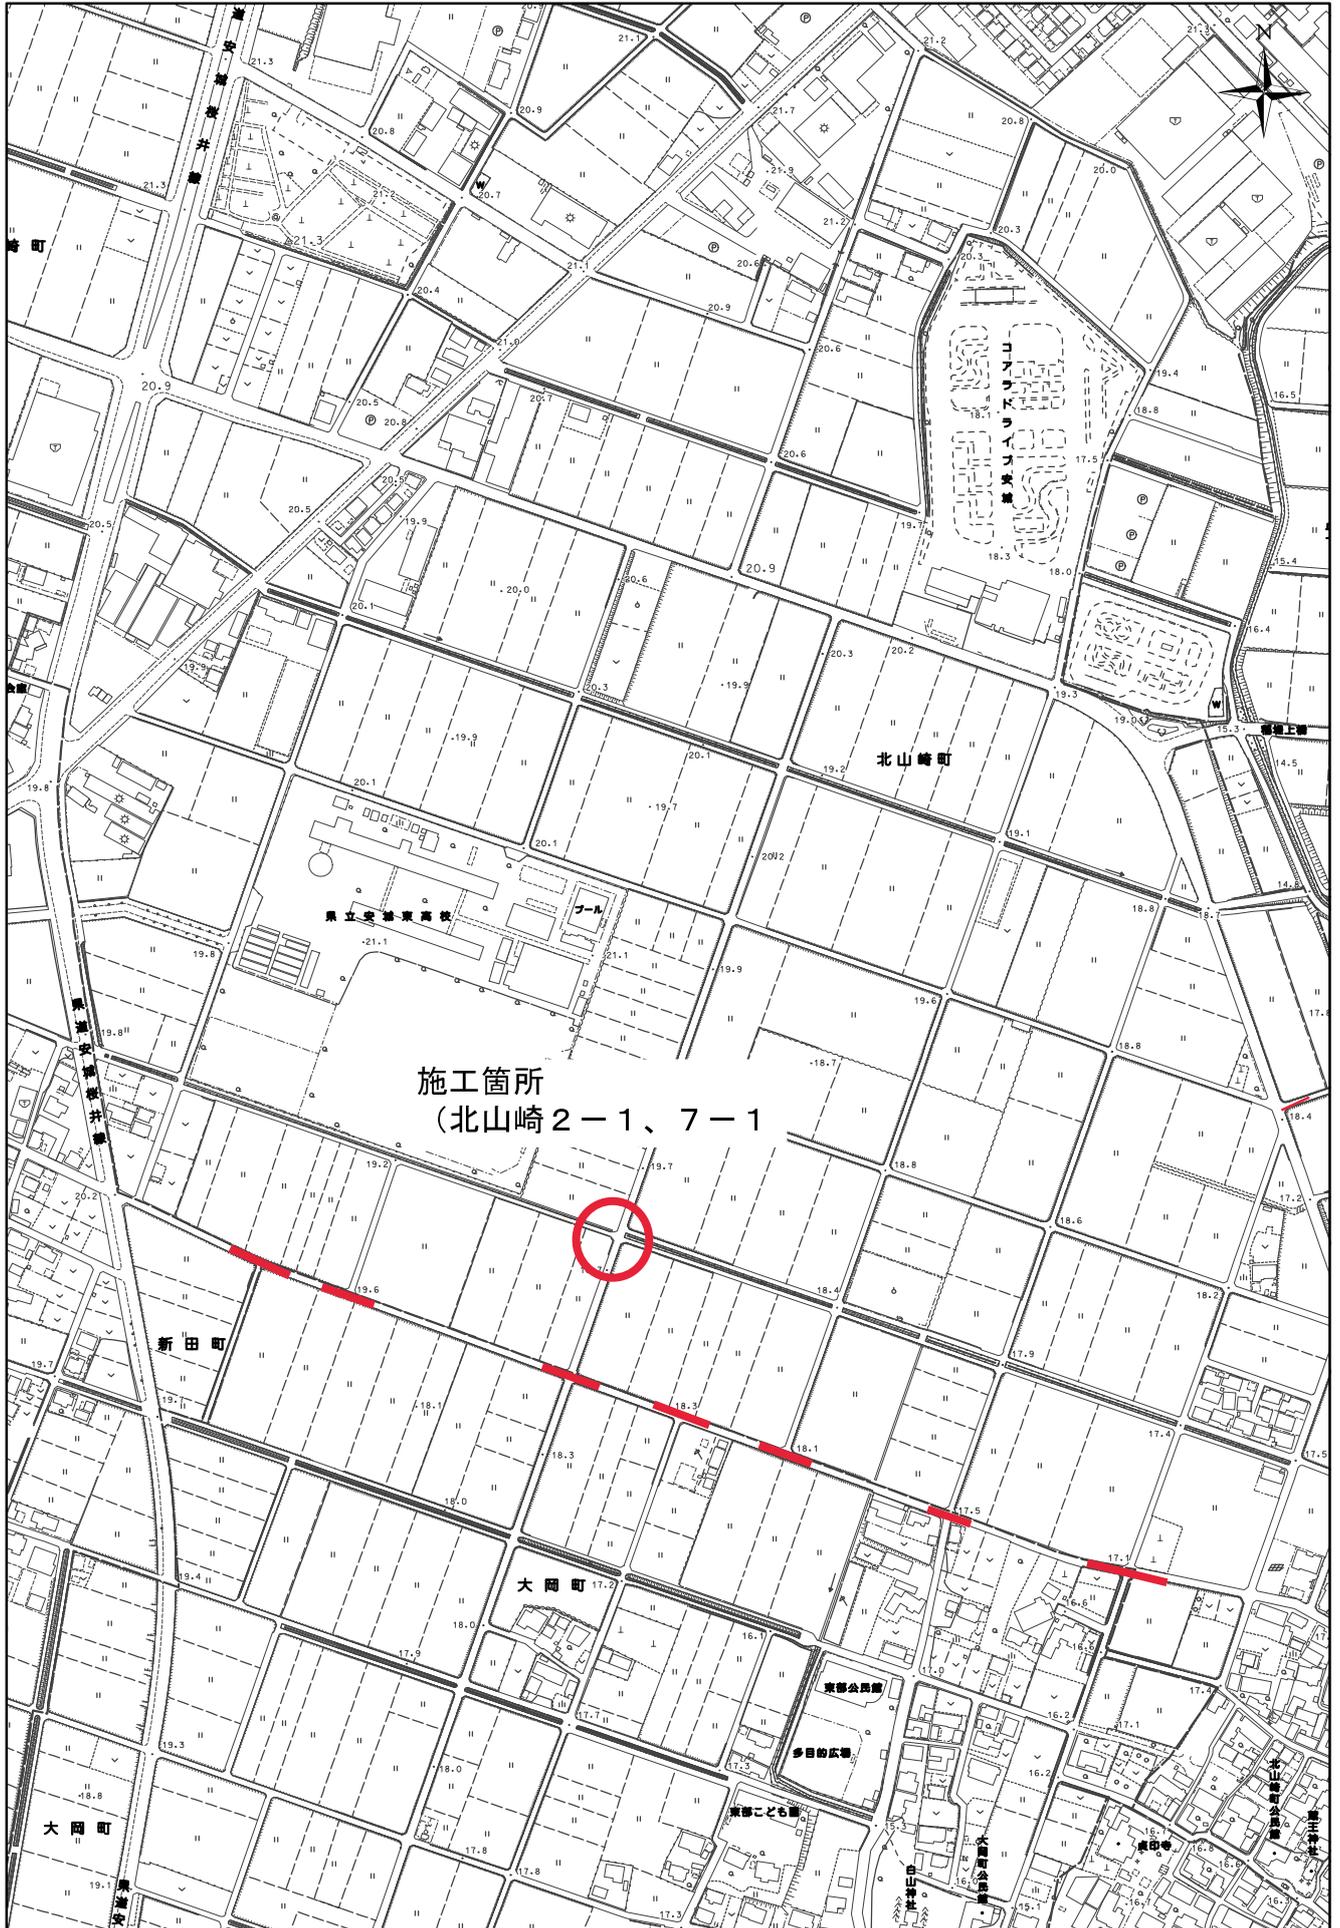

-115,439.0

6.087.8


1:5,000

0 37.5 75 150 225 300
メートル

位置図




1:2,500

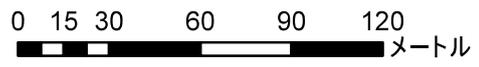

位置図

10,049.4

-114,074.4

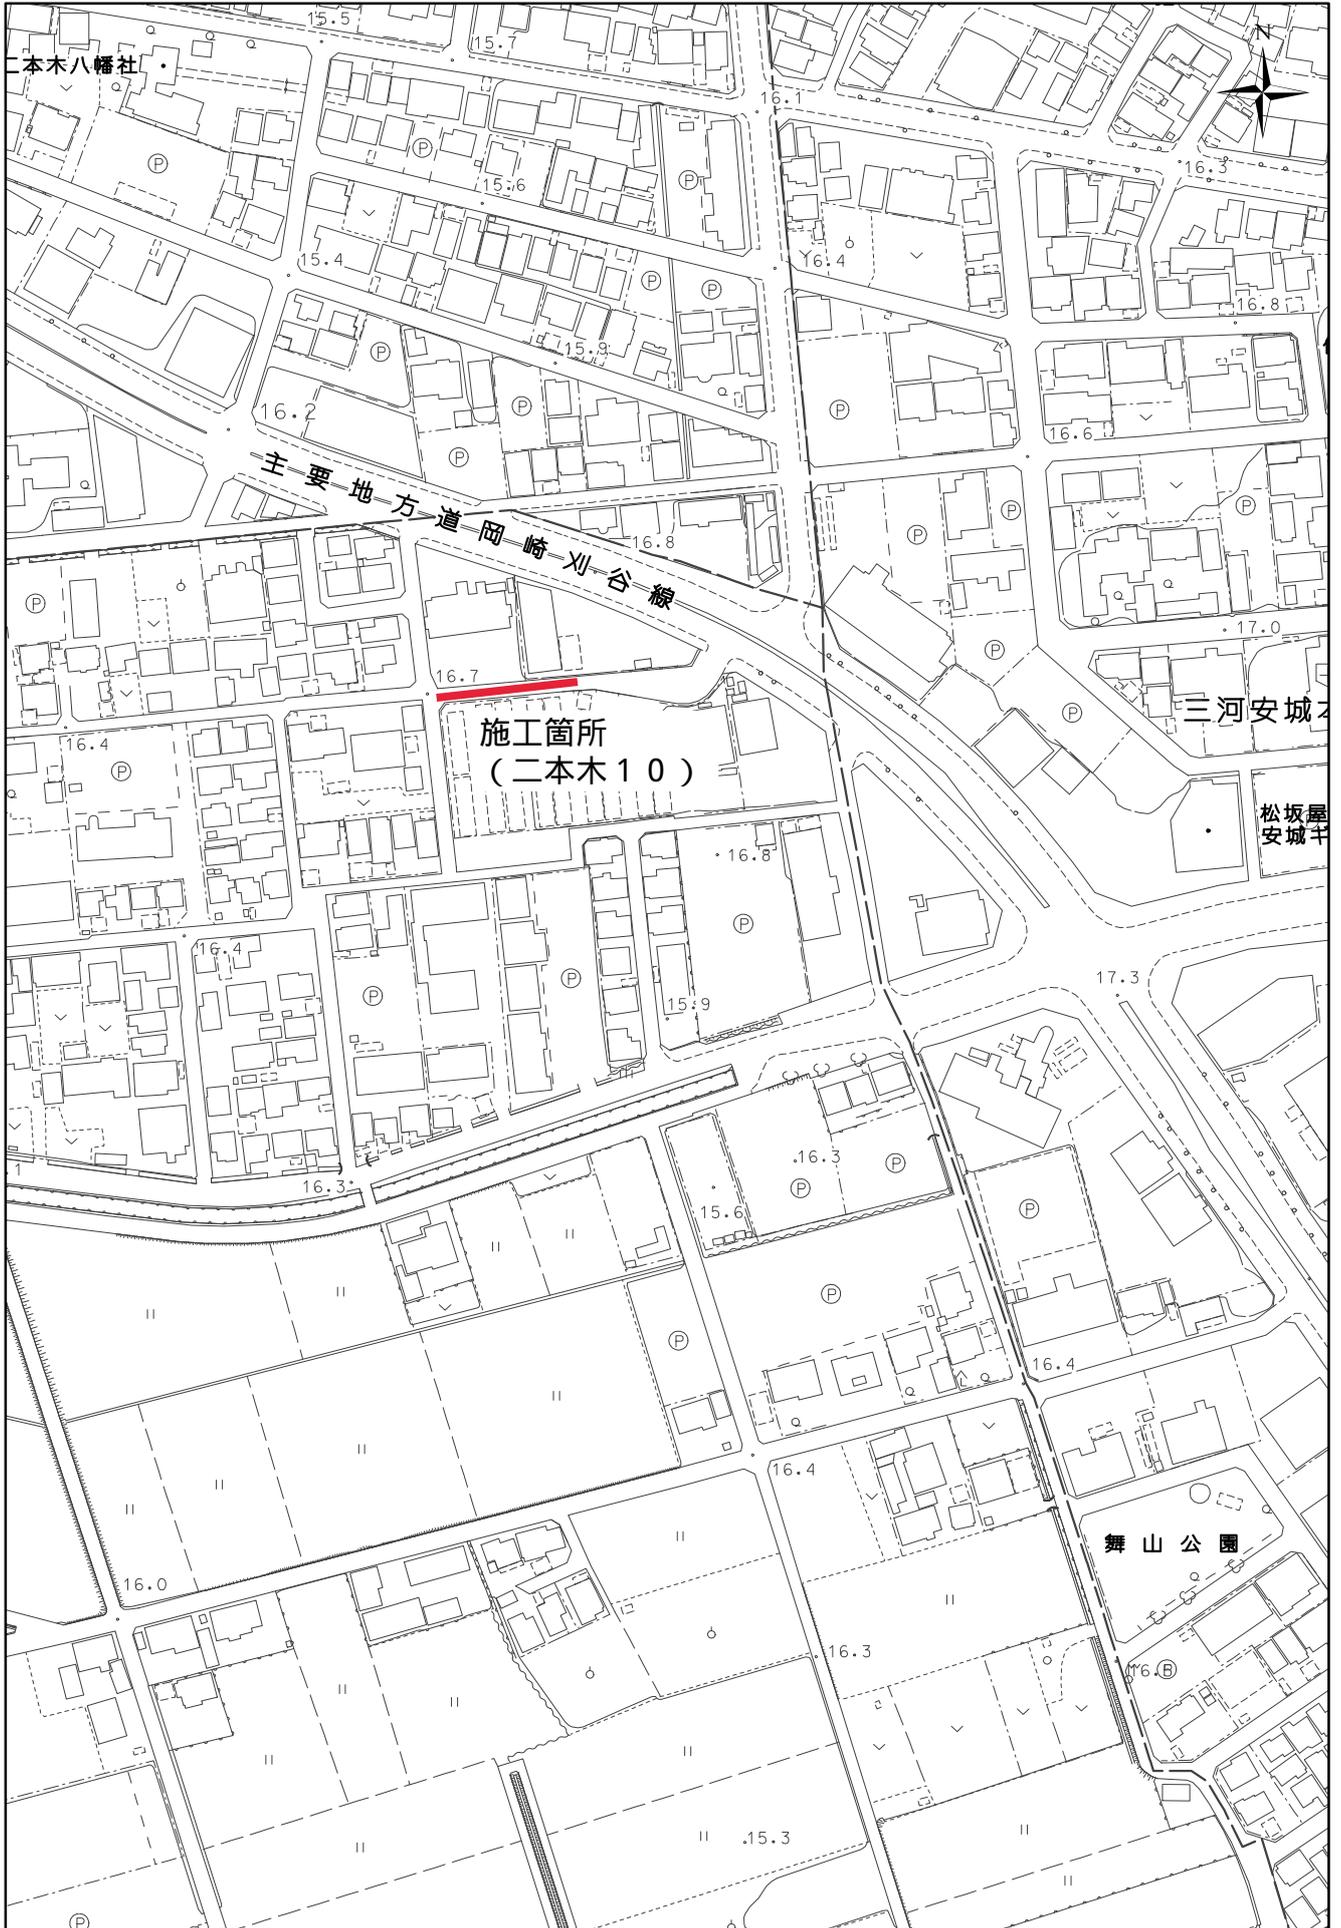

-114,713.6

-10,484.7


1:2,500

0 15 30 60 90 120
メートル

位置図

-12,083.3

-116,933.3

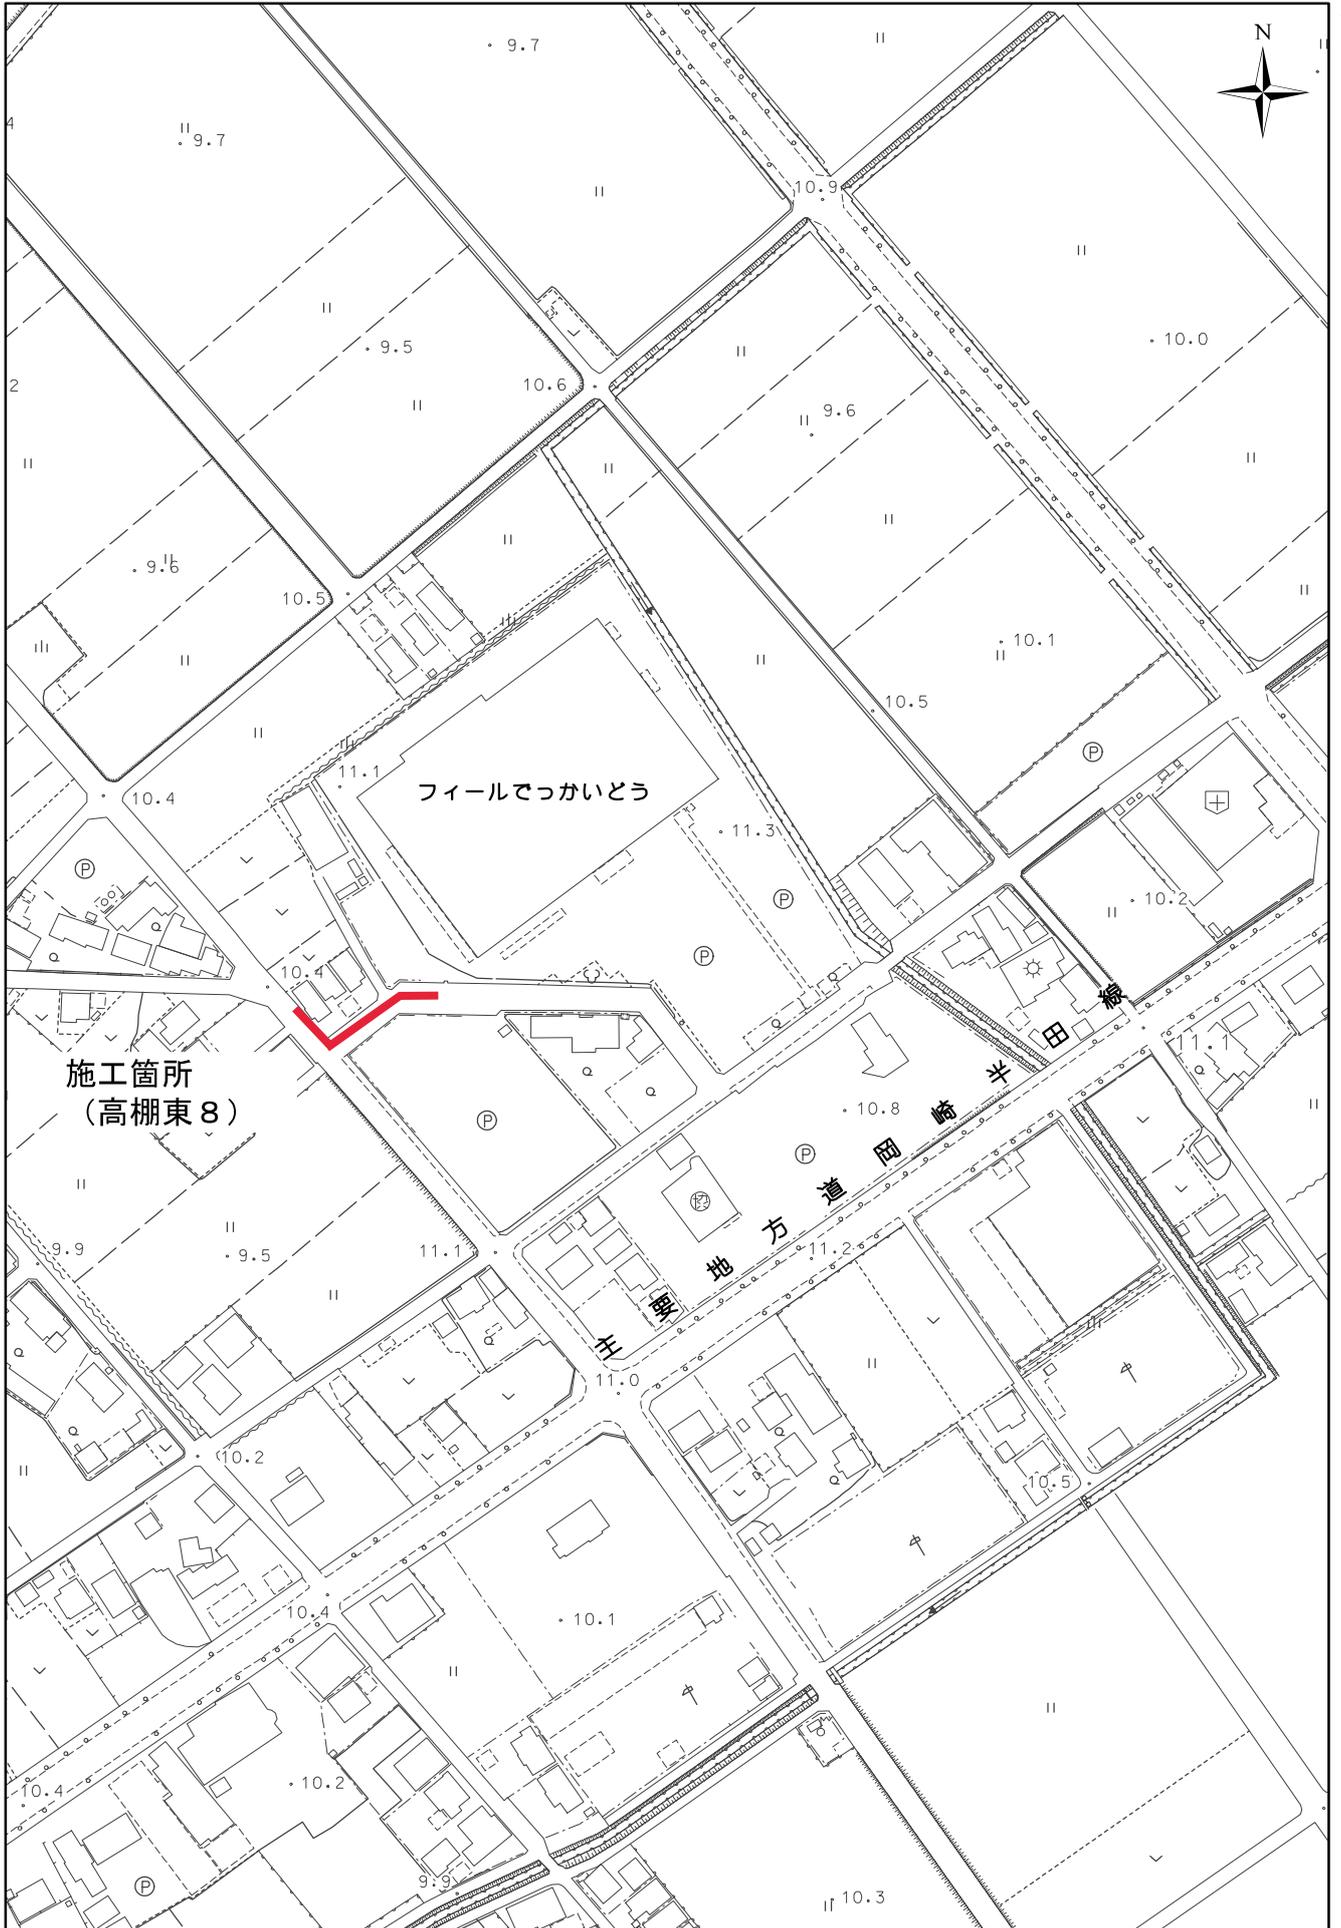

-117,572.5

-12,518.6


1:2,500

0 15 30 60 90 120
メートル

位置図

-13,082.5


-118,239.0

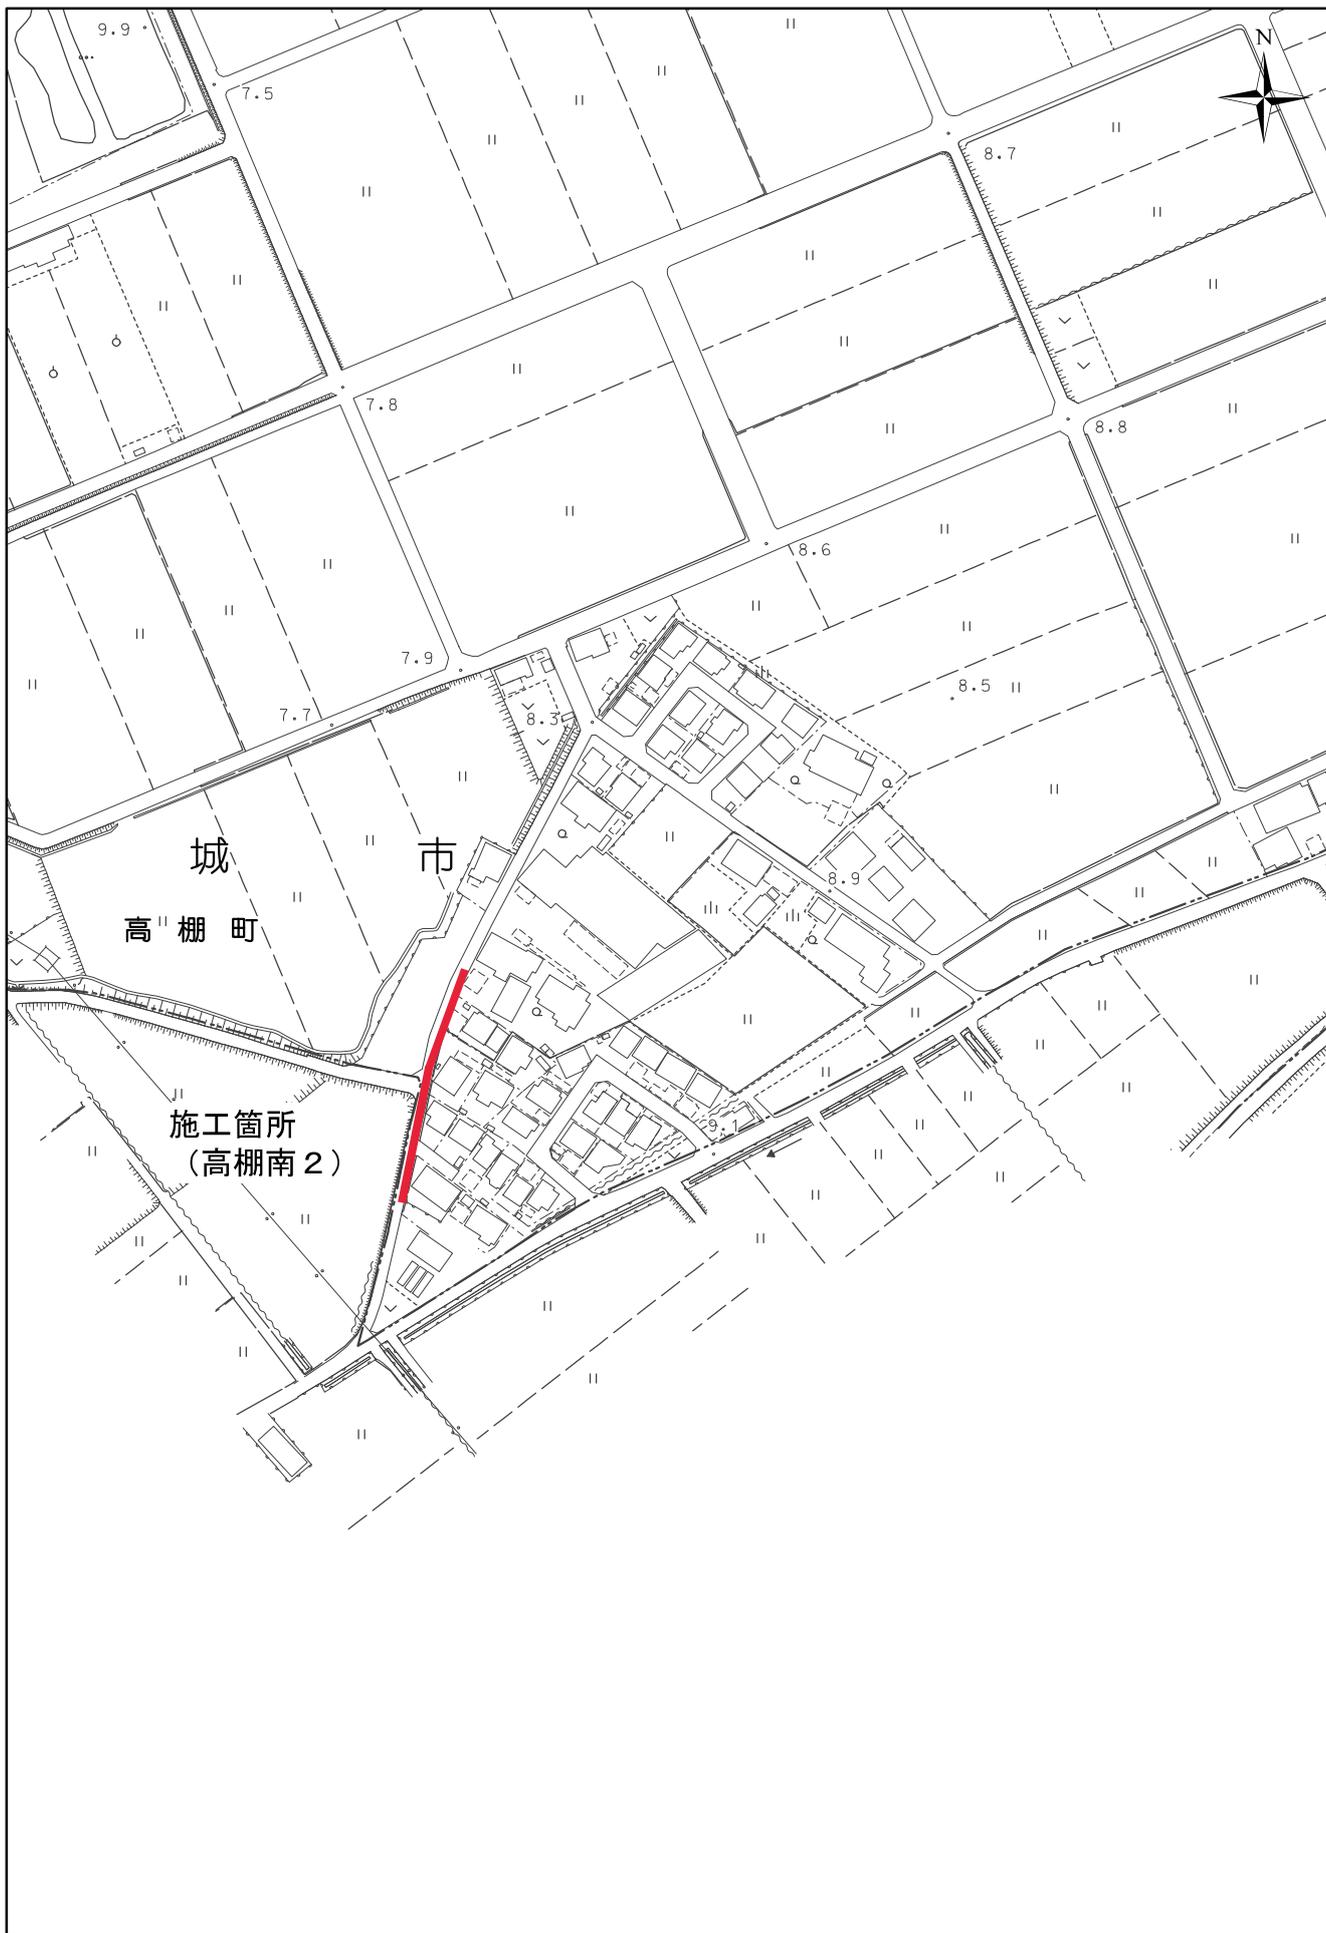

-118,878.2

-13,517.8


1:2,500

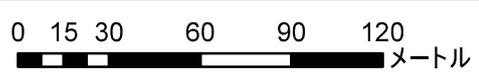

位置図

-6.1 1.

-117,943.4

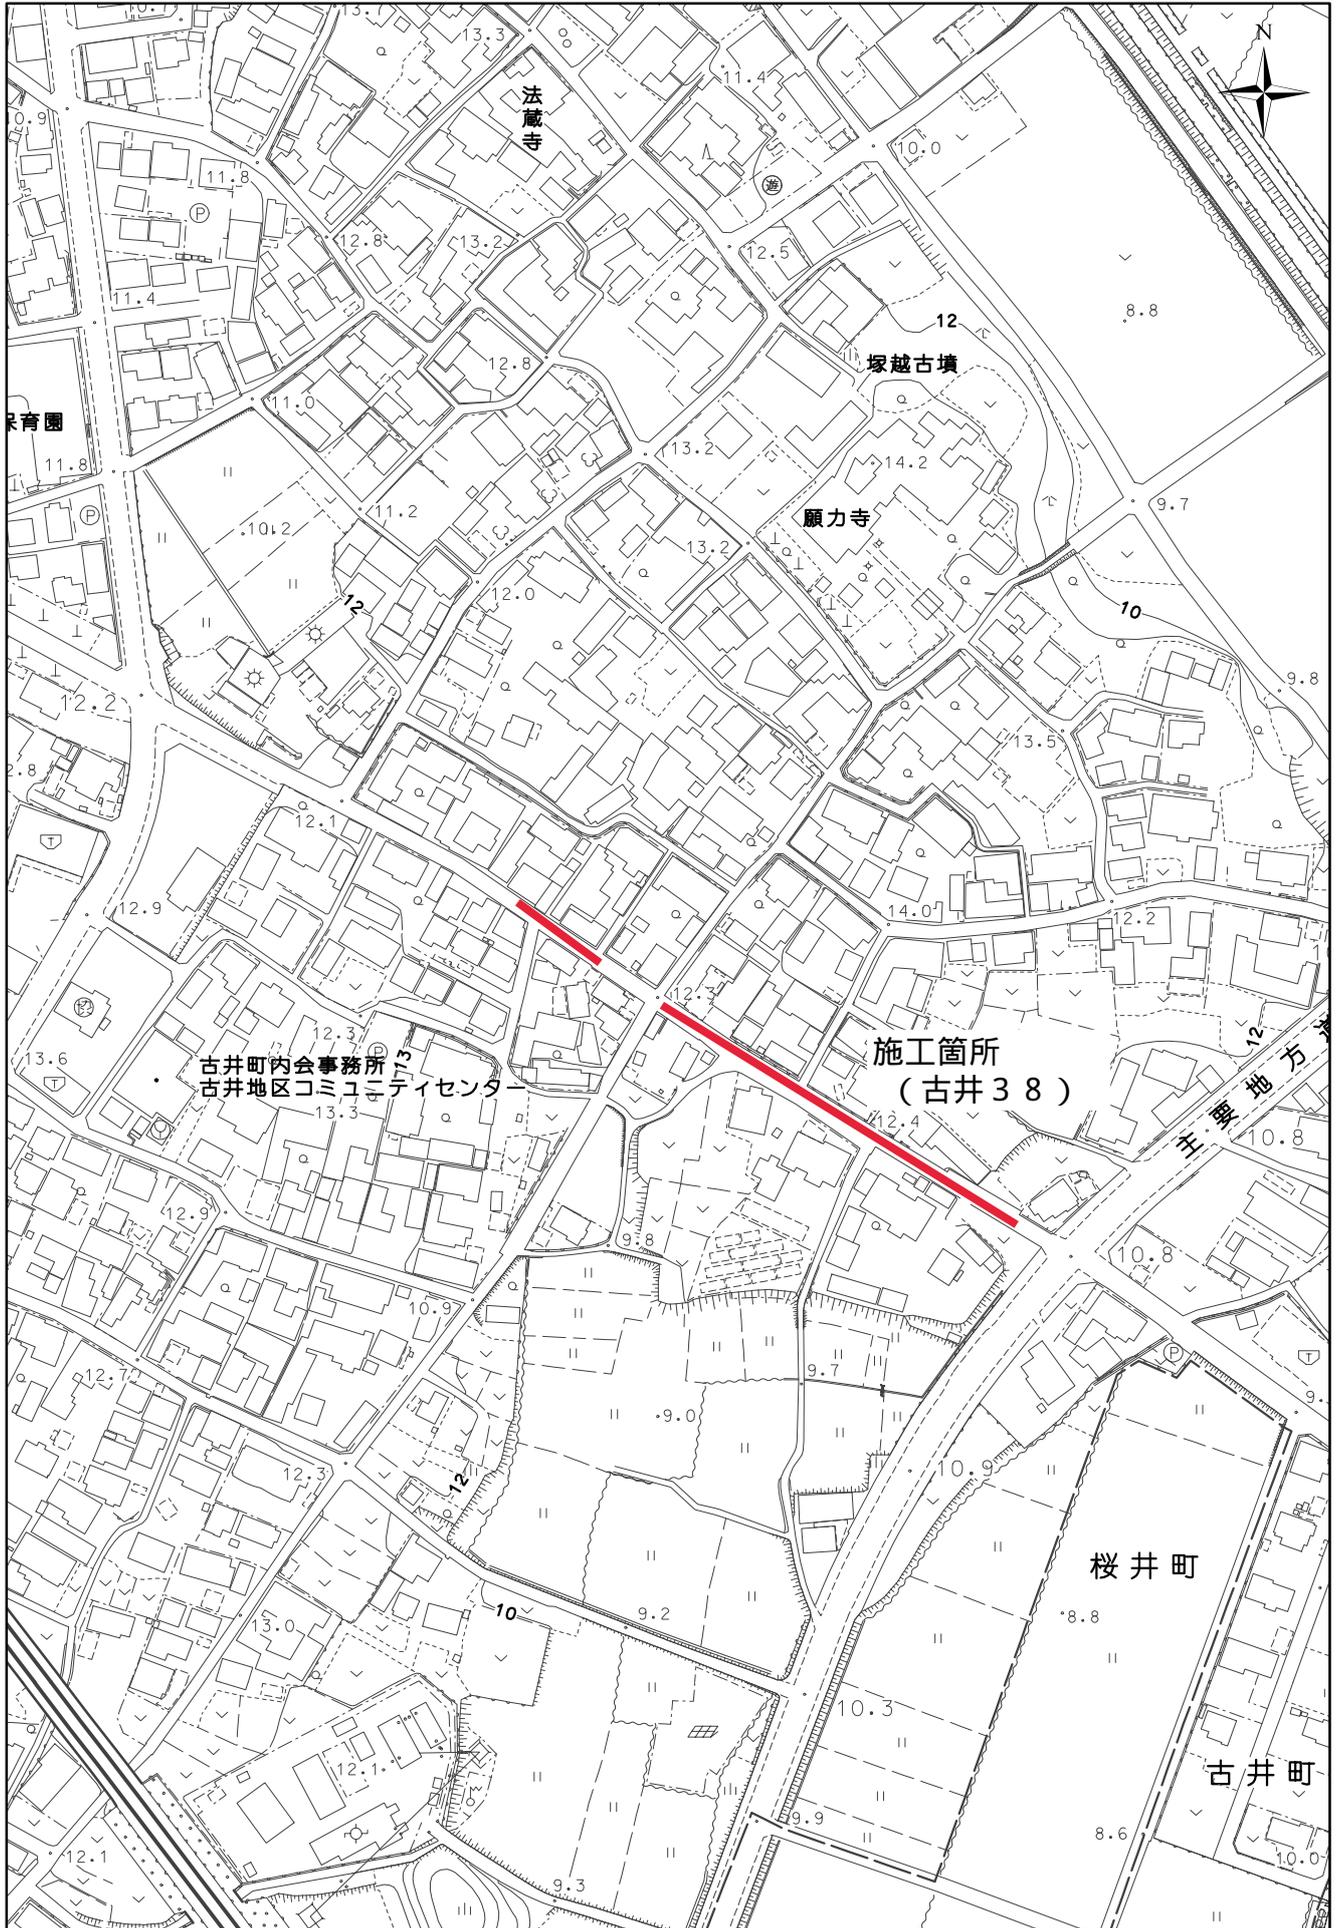

-118, 8

898


1:2,500

0 15 30 60 90 120
メートル

位置図

-7.1 3.7

-117,898.0

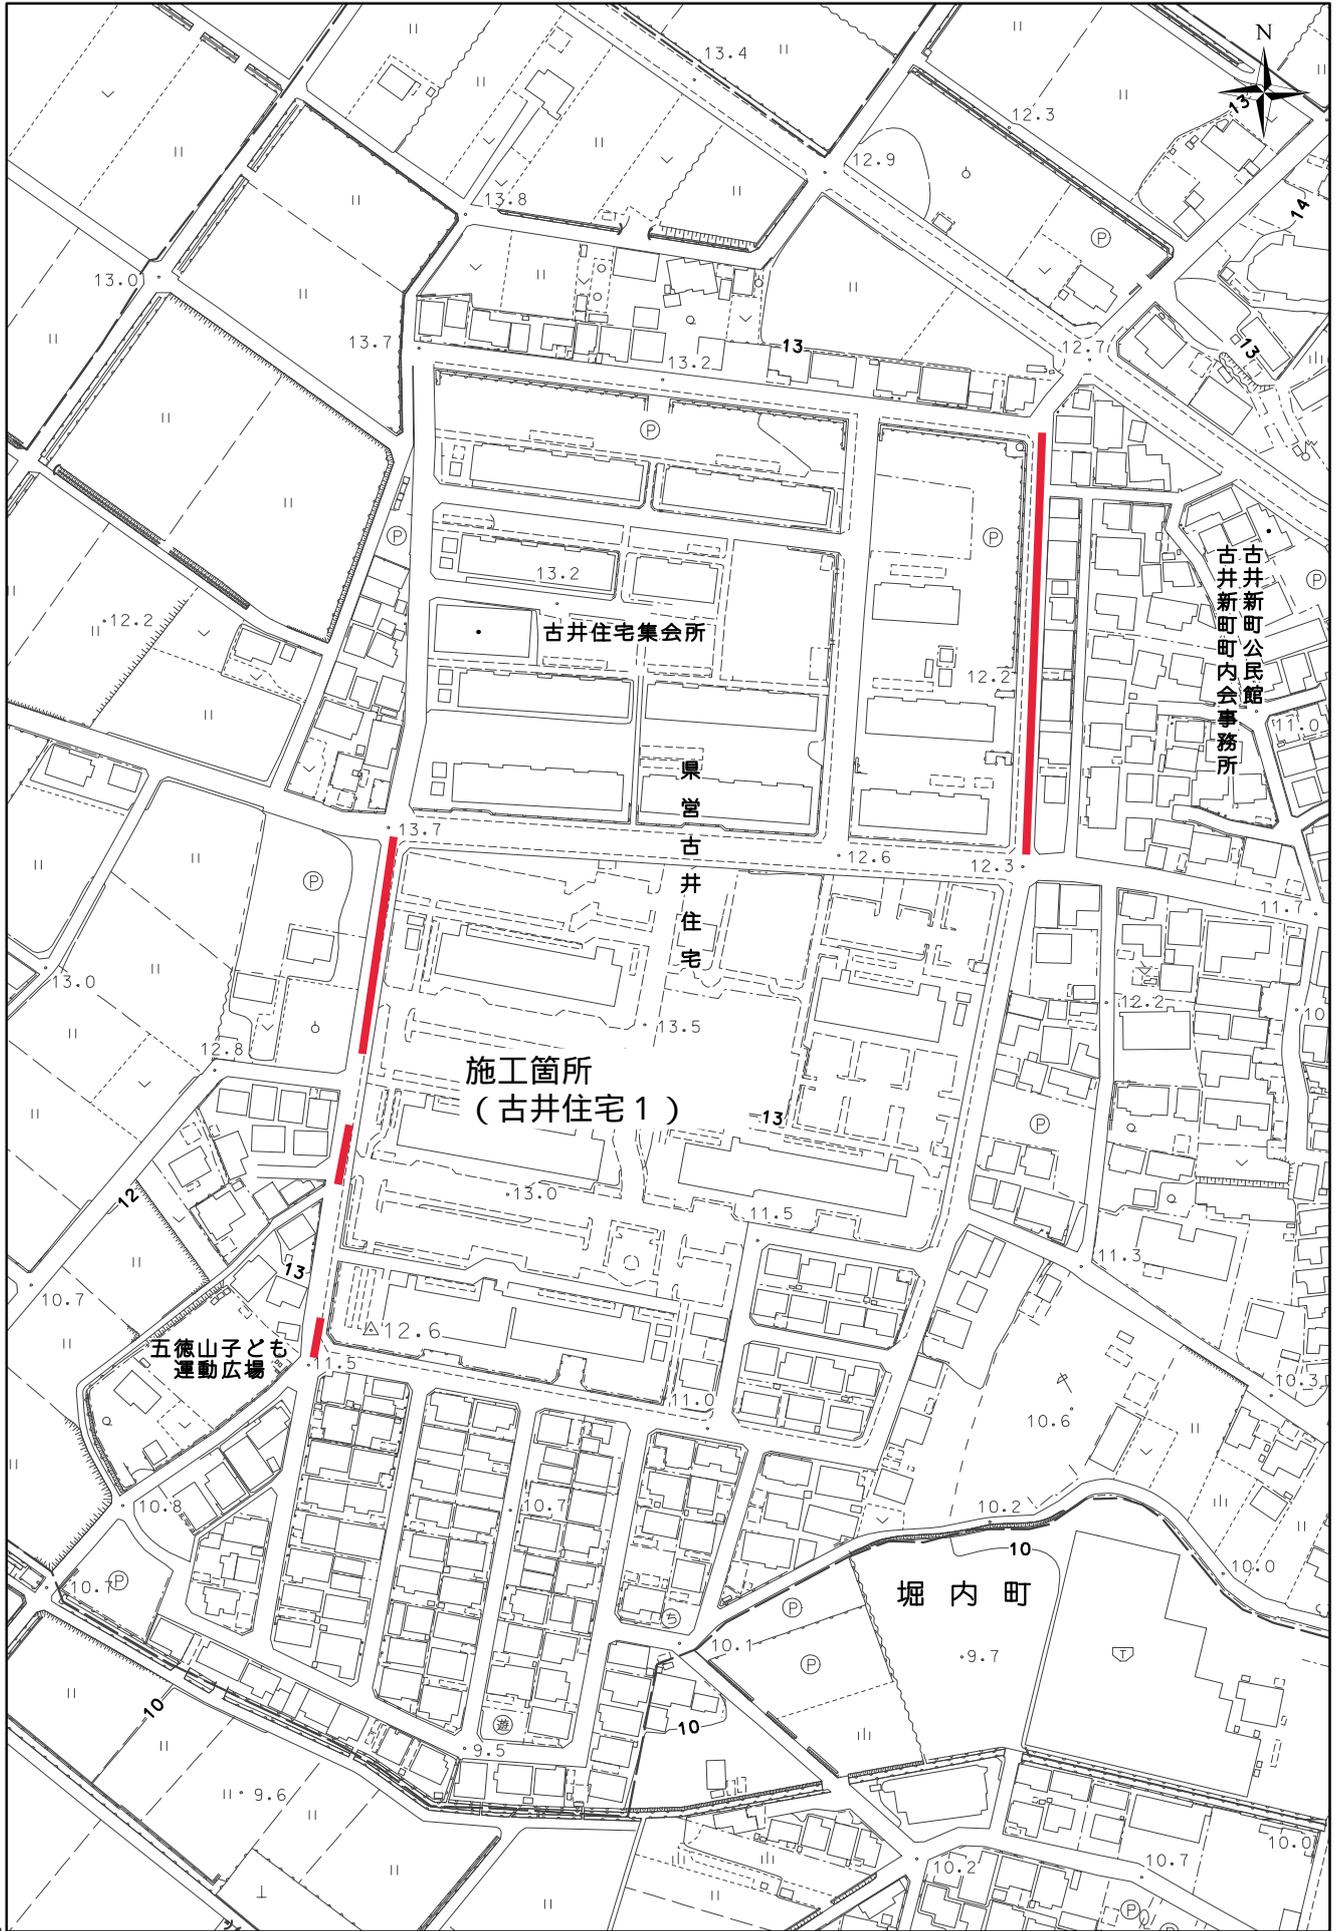

-118, 37.1

7

8.8


1:2,500

0 15 30 60 90 120
メートル

位置図

6.691.


-119,303.4

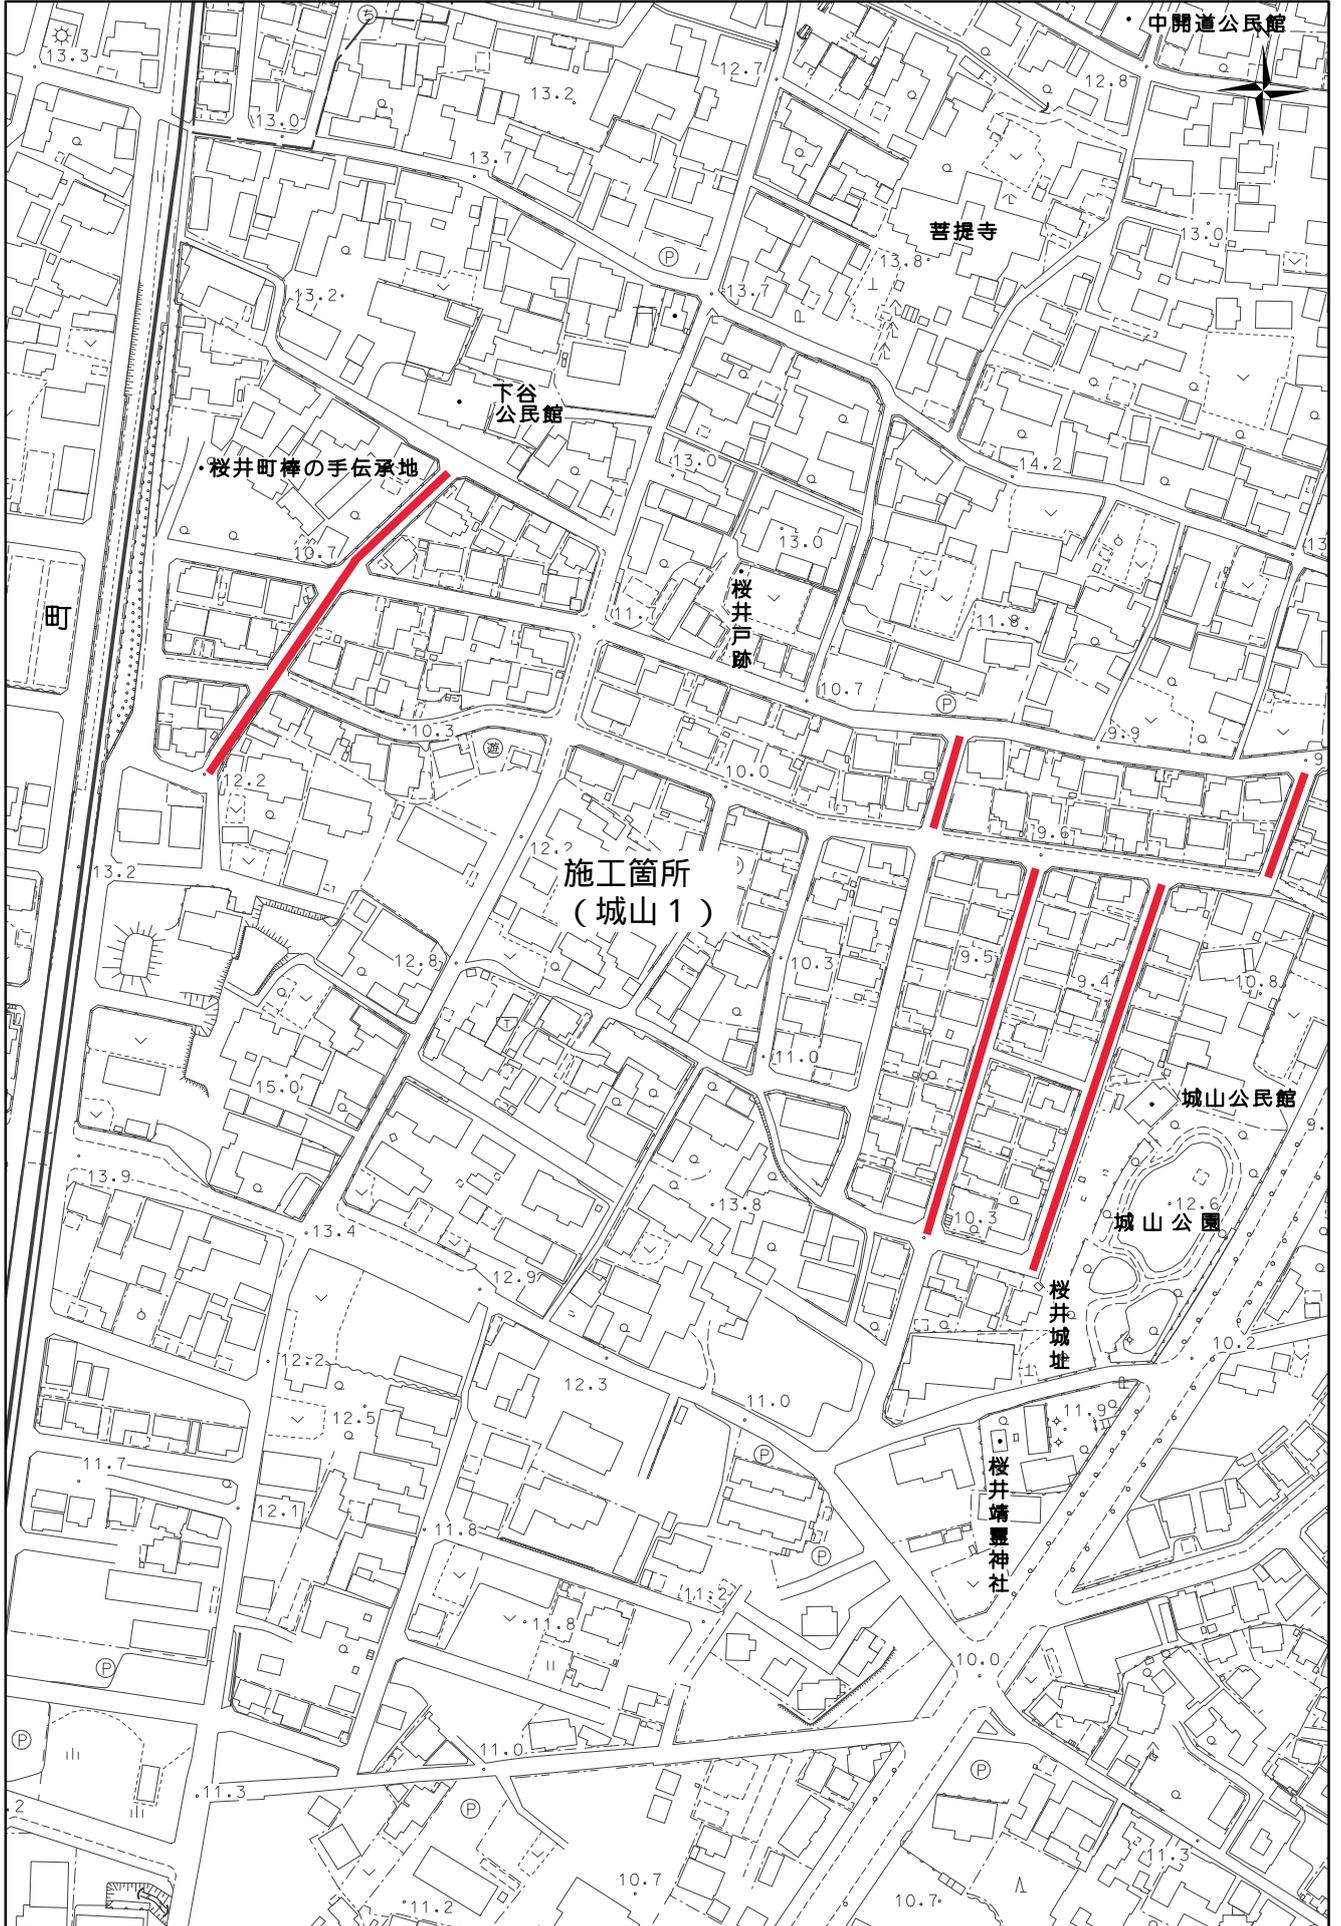

-119,942.6

7.1268

1:2,500

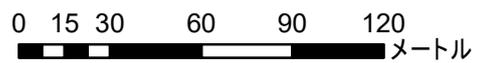


メートル

位置図

10,192.5

-119,166.5

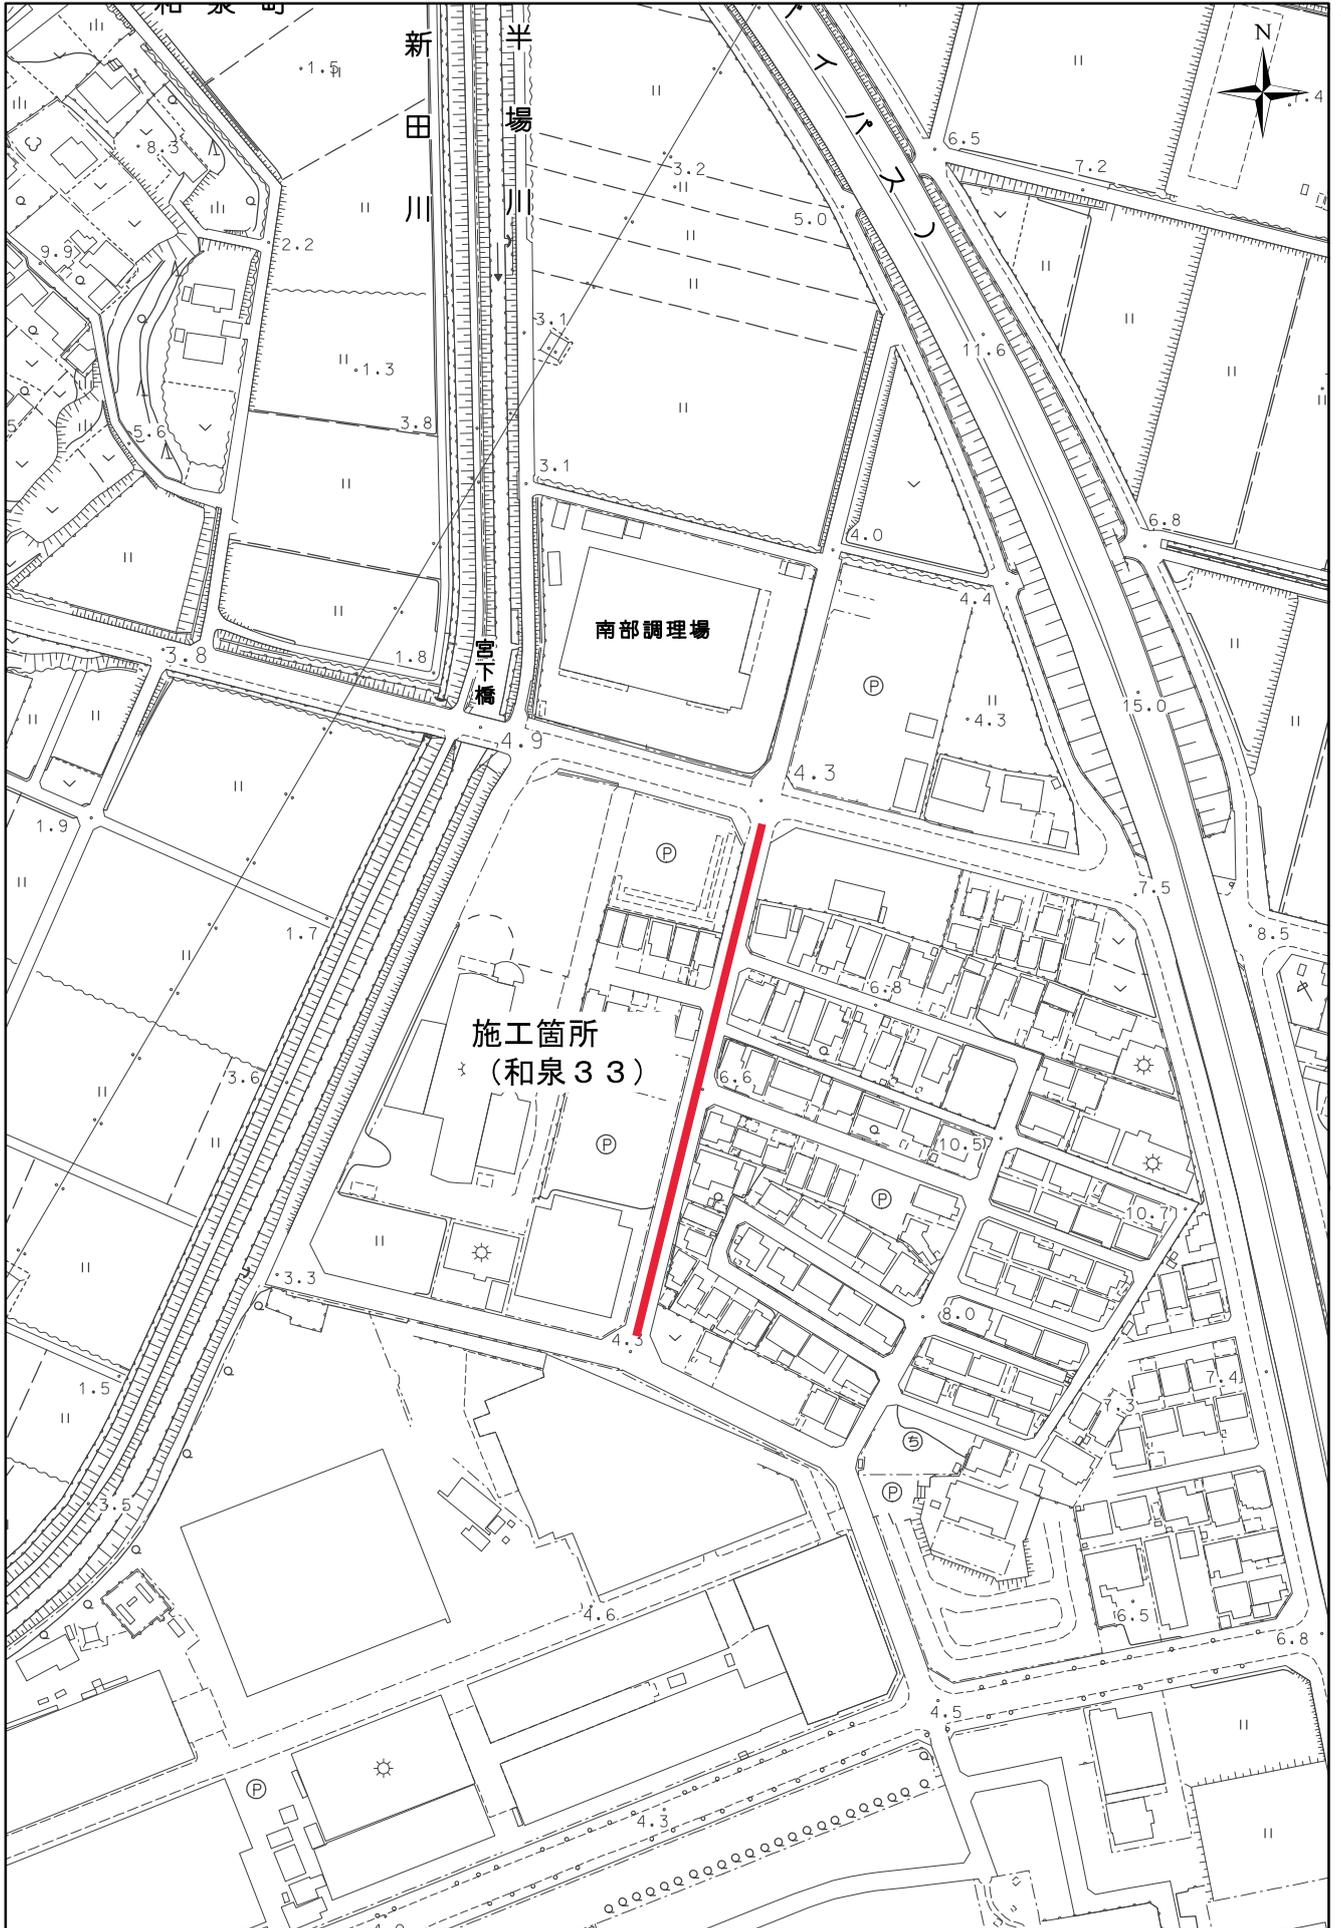

-119,805.7

-10,627.8


1:2,500

0 15 30 60 90 120
メートル

位置図

034.7

-118.9 3.9

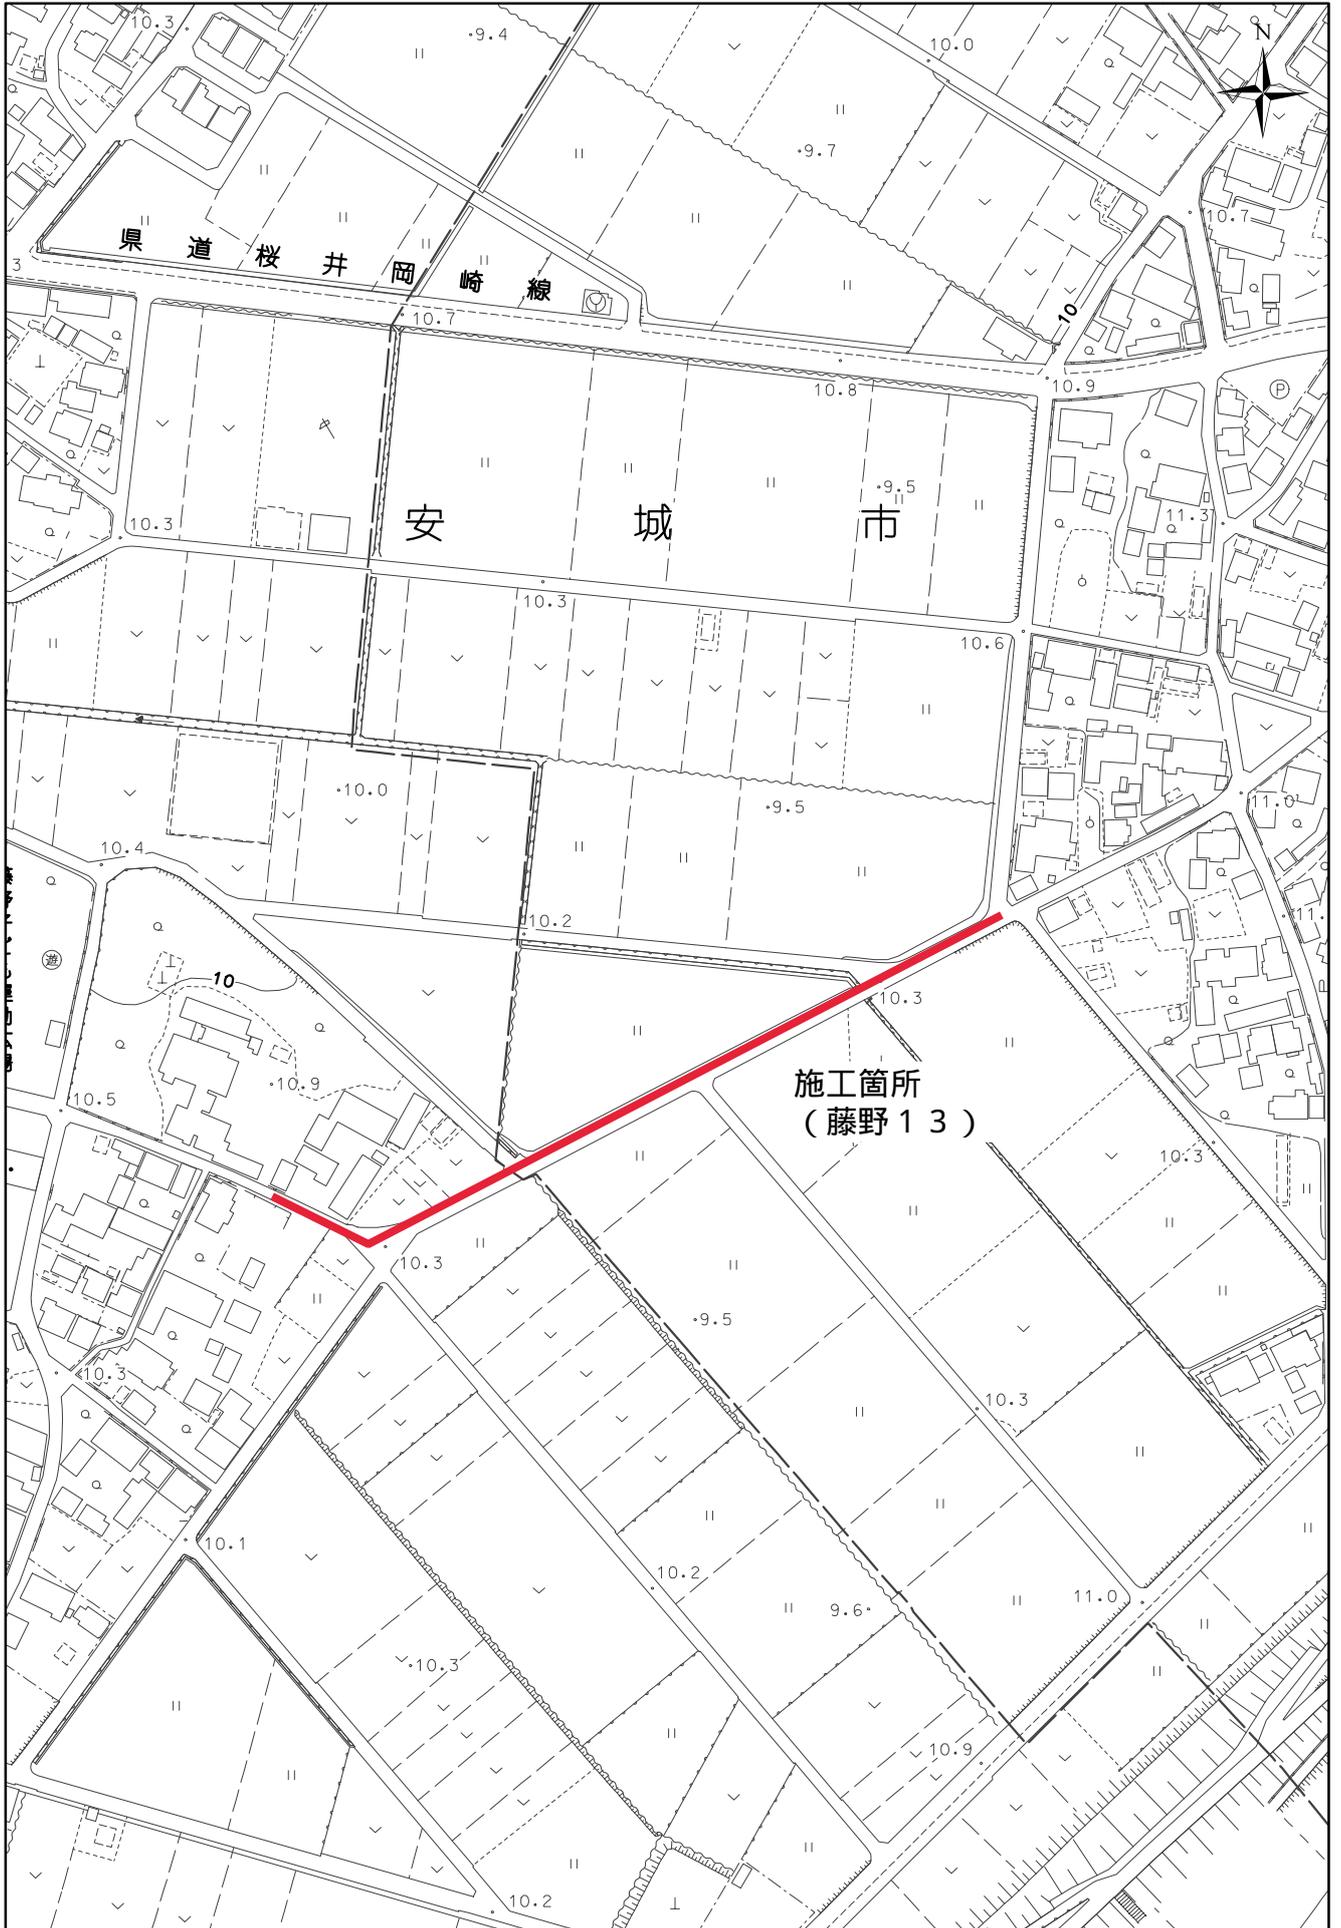

-119, 92.9

469.9

1:2,500

0 15 30 60 90 120
メートル

位置図

6,635.3

-118,711.4



7,070.6

-119,350.6

1:2,500

