


施工箇所

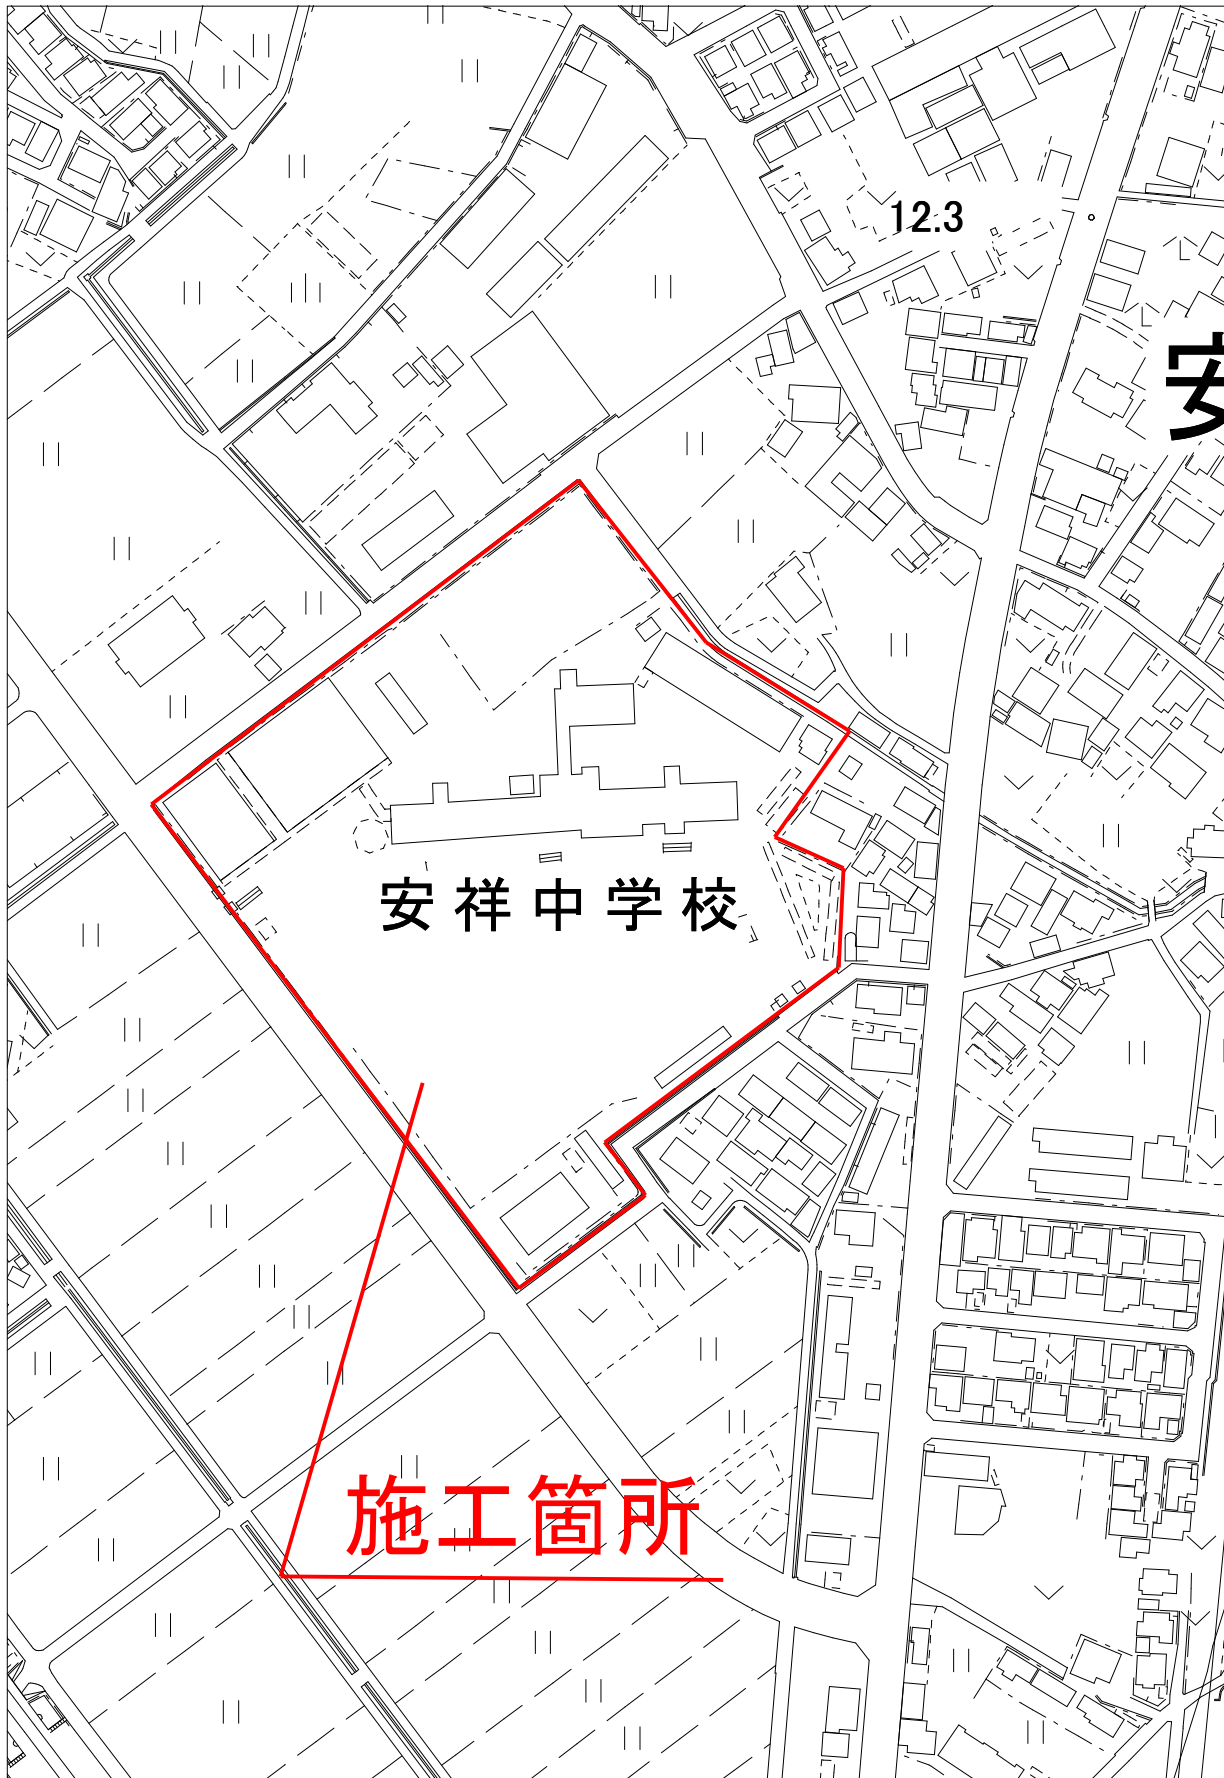

1/2500



12.3

安

安祥中学校

施工箇所

0 25 50 75 100 125m

1/2500